

CONSTRUCTION PLANS FOR PARK TO PARK TRAILS



PREPARED FOR:
CARROLL COUNTY, KENTUCKY
 HAROLD "SHORTY" TOMLINSON JR. - JUDGE/EXECUTIVE
 DISTRICT MAGISTRATES:
 FLOYD BOWLING DEAN MILLER MARK BATES



THIS DRAWING AND THE DESIGN SHOWN IS THE PROPERTY OF THE ARCHITECT. REPRODUCTION, COPYING, OR USE OF THIS DRAWING WITHOUT THEIR WRITTEN CONSENT IS PROHIBITED AND ANY VIOLATION IS SUBJECT TO LEGAL ACTION.



LOCATION MAP

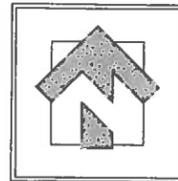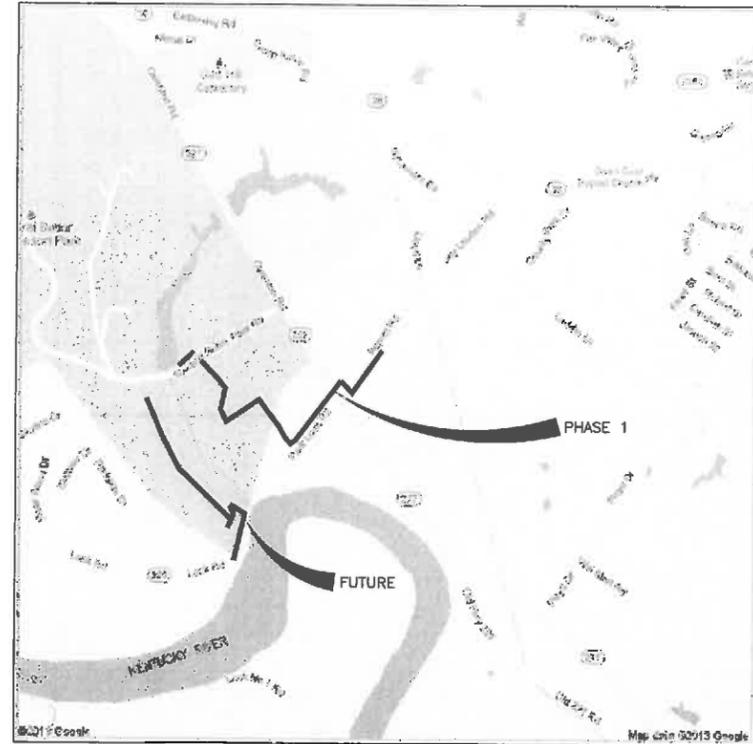

VICINITY MAP
N.T.S.

SHEET INDEX

SITE CIVIL

- C0.00 COVER SHEET
- C0.01 GENERAL NOTES

- C0.10 EXISTING CONDITIONS
- C0.11 EXISTING CONDITIONS
- C0.12 EXISTING CONDITIONS @ U.S. HWY 227

- C1.00 OVERALL SITE LAYOUT PLAN SHEETS KEY
- C1.01 SITE LAYOUT, GRADING & EPSC PLAN
- C1.02 SITE LAYOUT, GRADING & EPSC PLAN
- C1.03 SITE LAYOUT, GRADING & EPSC PLAN @ U.S. HWY. 227
- C1.04 SITE LAYOUT DATA

- C2.00 PLAN AND PROFILE

- C4.00 SITE DETAILS
- C4.01 SITE DETAILS
- C4.02 SITE DETAILS
- C4.03 SITE DETAILS

PLANS PREPARED FOR:

CARROLL COUNTY, KY
 440 MAIN STREET
 CARROLLTON, KY 41008
 PHONE (502) 732-7000
 CONTACT: HAROLD "SHORTY" TOMLINSON
 HTOMLINSON@CARROLLCOUNTYGOV.US

SURVEYOR

JOSEPH MYLOR
 PO BOX 420
 200 FRANKLIN STREET
 WARSAW, KY 41095
 PHONE (859) 567-6941
 FAX (859) 567-8690
 CONTACT:
 JOE MYLOR
 JOE@JMYLOR.COM

UTILITY CONTACTS

PUBLIC ELECTRICITY
 KENTUCKY UTILITIES COMPANY
 1100 MAIN STREET
 SHELBYVILLE, KY 40065
 PHONE: 502-398-3371 (CELL)
 502-333-6603 (OFF)
 CONTACT: ROBERT PRICE
 ROBERT.PRICE@LGE-KU.COM

PUBLIC WATER, SEWER AND
 GAS SUPPLY
 CARROLLTON UTILITIES
 225 6TH STREET
 CARROLLTON, KY 41008
 PHONE: 502-732-7055
 CONTACT: BILL OSBORNE
 BOSBORNE@CARROLLTONUTILITIES.COM

PLANS PREPARED BY:

LANDSCAPE ARCHITECT / CIVIL ENGINEER
 LOSE & ASSOCIATES, INC.
 LANDSCAPE ARCHITECTS • ARCHITECTS • CIVIL ENGINEERS
 1314 5TH AVENUE NORTH, SUITE 200
 NASHVILLE, TENNESSEE 37208
 PHONE: 615-242-0040 / FAX: 615-242-1405
 CONTACTS: DAVID LOSE, RLA
 & JASON MILES, P.E.
 JMILES@LOSEASSOC.COM

SITE INFORMATION

LOCATION:
 PHASE 1:
 GENERAL BUTLER PARK RD. TO PARK LOCK RD./JAY LOUDEN RD
 -APPROXIMATELY 2,250 L.F. OF TRAIL

FUTURE:
 LOCK 1 TO GENERAL BUTLER PARK RD.
 -APPROXIMATELY 2,850 L.F. OF TRAIL

APPROVED

APPROVED AUG 01 2013

KENTUCKY ONE-CALL SYSTEM



BEFORE YOU DIG CALL
 1-800-752-6007

REVISIONS			
NO.	DATE	BY	COMMENTS

SHEET TITLE
 COVER SHEET


PROJECT NUMBER/DATE
 08222 04/17/2013
 DRAWN BY: JMW/RLA
 CHECKED BY: MW
 SHEET NUMBER

C0.00

PARK TO PARK TRAILS
 RTP PROJECT # 372-09
 PREPARED FOR
 CARROLL COUNTY, KENTUCKY



SCALE: 1" = 30'-0"

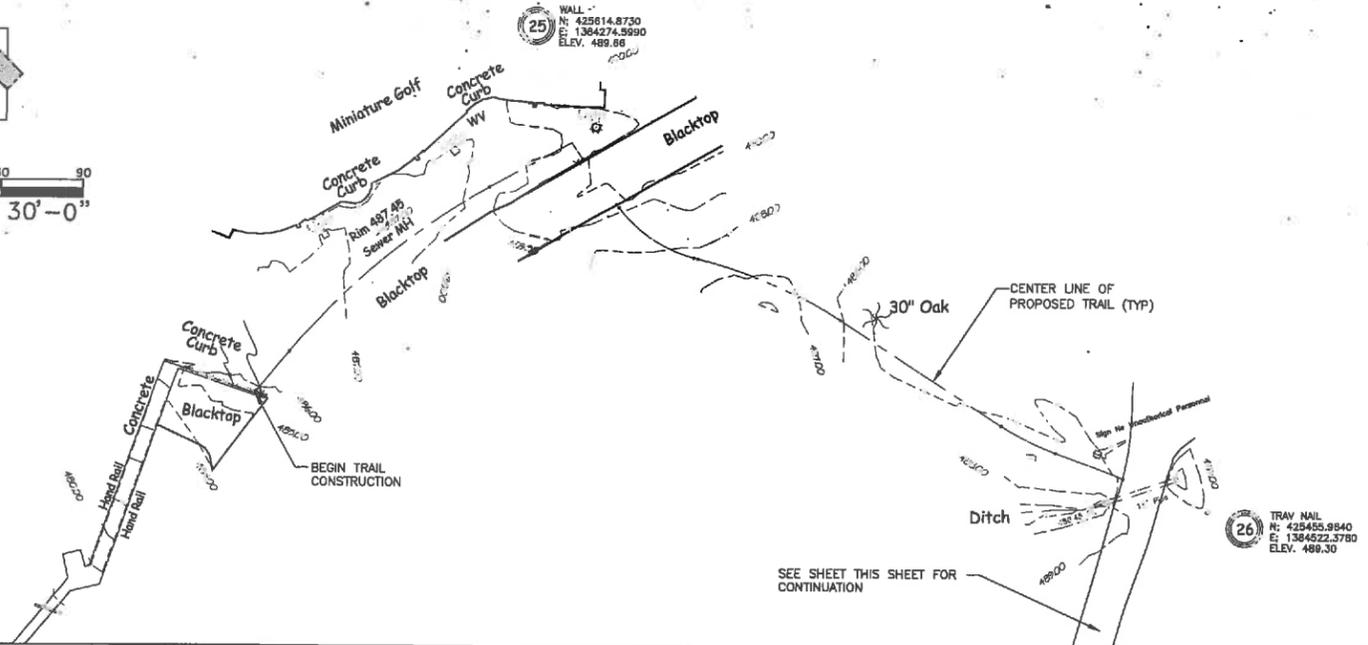

- NOTES:
1. CONTRACTOR RESPONSIBLE FOR LOCATING ALL EXISTING UTILITIES AND COORDINATING WORK WITH ALL APPLICABLE AGENCIES
 2. SEE C0.01 FOR GENERAL NOTES.
 3. SEE C2.00 SERIES SHEETS FOR TRAIL PLAN AND PROFILES.
 4. SEE C4.00 SERIES FOR SITE DETAILS.


LAYOUT INFO. LEGEND

CONCRETE PAVING PER DETAIL 7, C4.01	
GRAVEL PAVING PER DETAIL 6, C4.01	
DETAIL TAG:	#
DESCRIPTION	SHEET

- LAYOUT NOTES:
1. INSTALL JOINTS WHERE SHOWN. ALIGN ON WALLS, BUILDINGS, RADI, ETC. EVENLY SPACE BETWEEN ELEMENTS AS SHOWN. PROVIDE EXPANSION JOINTS BETWEEN CONCRETE PAVEMENT AND VERTICAL ELEMENTS (WALLS, CURBS, ETC.).
 2. LAYOUT ALL CURVES SMOOTHLY WITH NO ABRUPT CHANGES AT TANGENT POINTS.
 3. ALL CURBS ARE DIMENSIONED TO THE FACE OF CURB.
 4. CONTRACTOR TO TAKE ALL PRECAUTIONS TO FIND AND AVOID SITE UTILITIES. ALL UTILITIES ARE NOT SHOWN ON DRAWING. VERIFY LOCATIONS AND CONSIDER SUCH WHEN ESTIMATING.
 5. ALL PAVEMENT MARKING AND TRAFFIC CONTROL DEVICES SHALL BE INSTALLED PER THE MANUAL ON UNIFORM TRAFFIC CONTROL DEVICES (MUTCD), LATEST EDITION.
 6. SEE SHEET C1.04 FOR DETAILED LAYOUT DATA.
 7. CONTRACTOR TO VERIFY THAT LOCATION OF TRAIL CULVERTS LOCATIONS CORRESPOND NATURAL TOPOGRAPHY, IF DISCREPANCIES EXIST CONTACT ENGINEER.
 8. SLIGHT DEVIATIONS IN TRAIL ALIGNMENT AND PROFILE MAY BE NECESSARY TO AVOID DISTURBANCE TO EXISTING SITE ELEMENTS TO REMAIN; HOWEVER IN NO INSTANCE SHALL PHASE 1 TRAIL SLOPES EXCEED 5% RUNNING SLOPE AND 2% CROSS SLOPE AND PHASE 2 EXCEED 8% RUNNING SLOPE FOR GREATER THAN 200 FEET AND 2% CROSS SLOPE. THE DESIGN INTENT IS FOR THE TRAIL TO FOLLOW EXISTING GRADE AS MUCH AS POSSIBLE MAINTAINING THE DESIGN RESTRAINTS PREVIOUSLY MENTIONED.



THIS DRAWING AND THE DESIGN SHOWN IS THE PROPERTY OF THE ARCHITECT. REPRODUCTION, COPYING, OR USE OF THIS DRAWING WITHOUT THE ARCHITECT'S CONSENT IS PROHIBITED AND WILL BE ENFORCEABLE IN SUBJECT TO LEGAL ACTION.

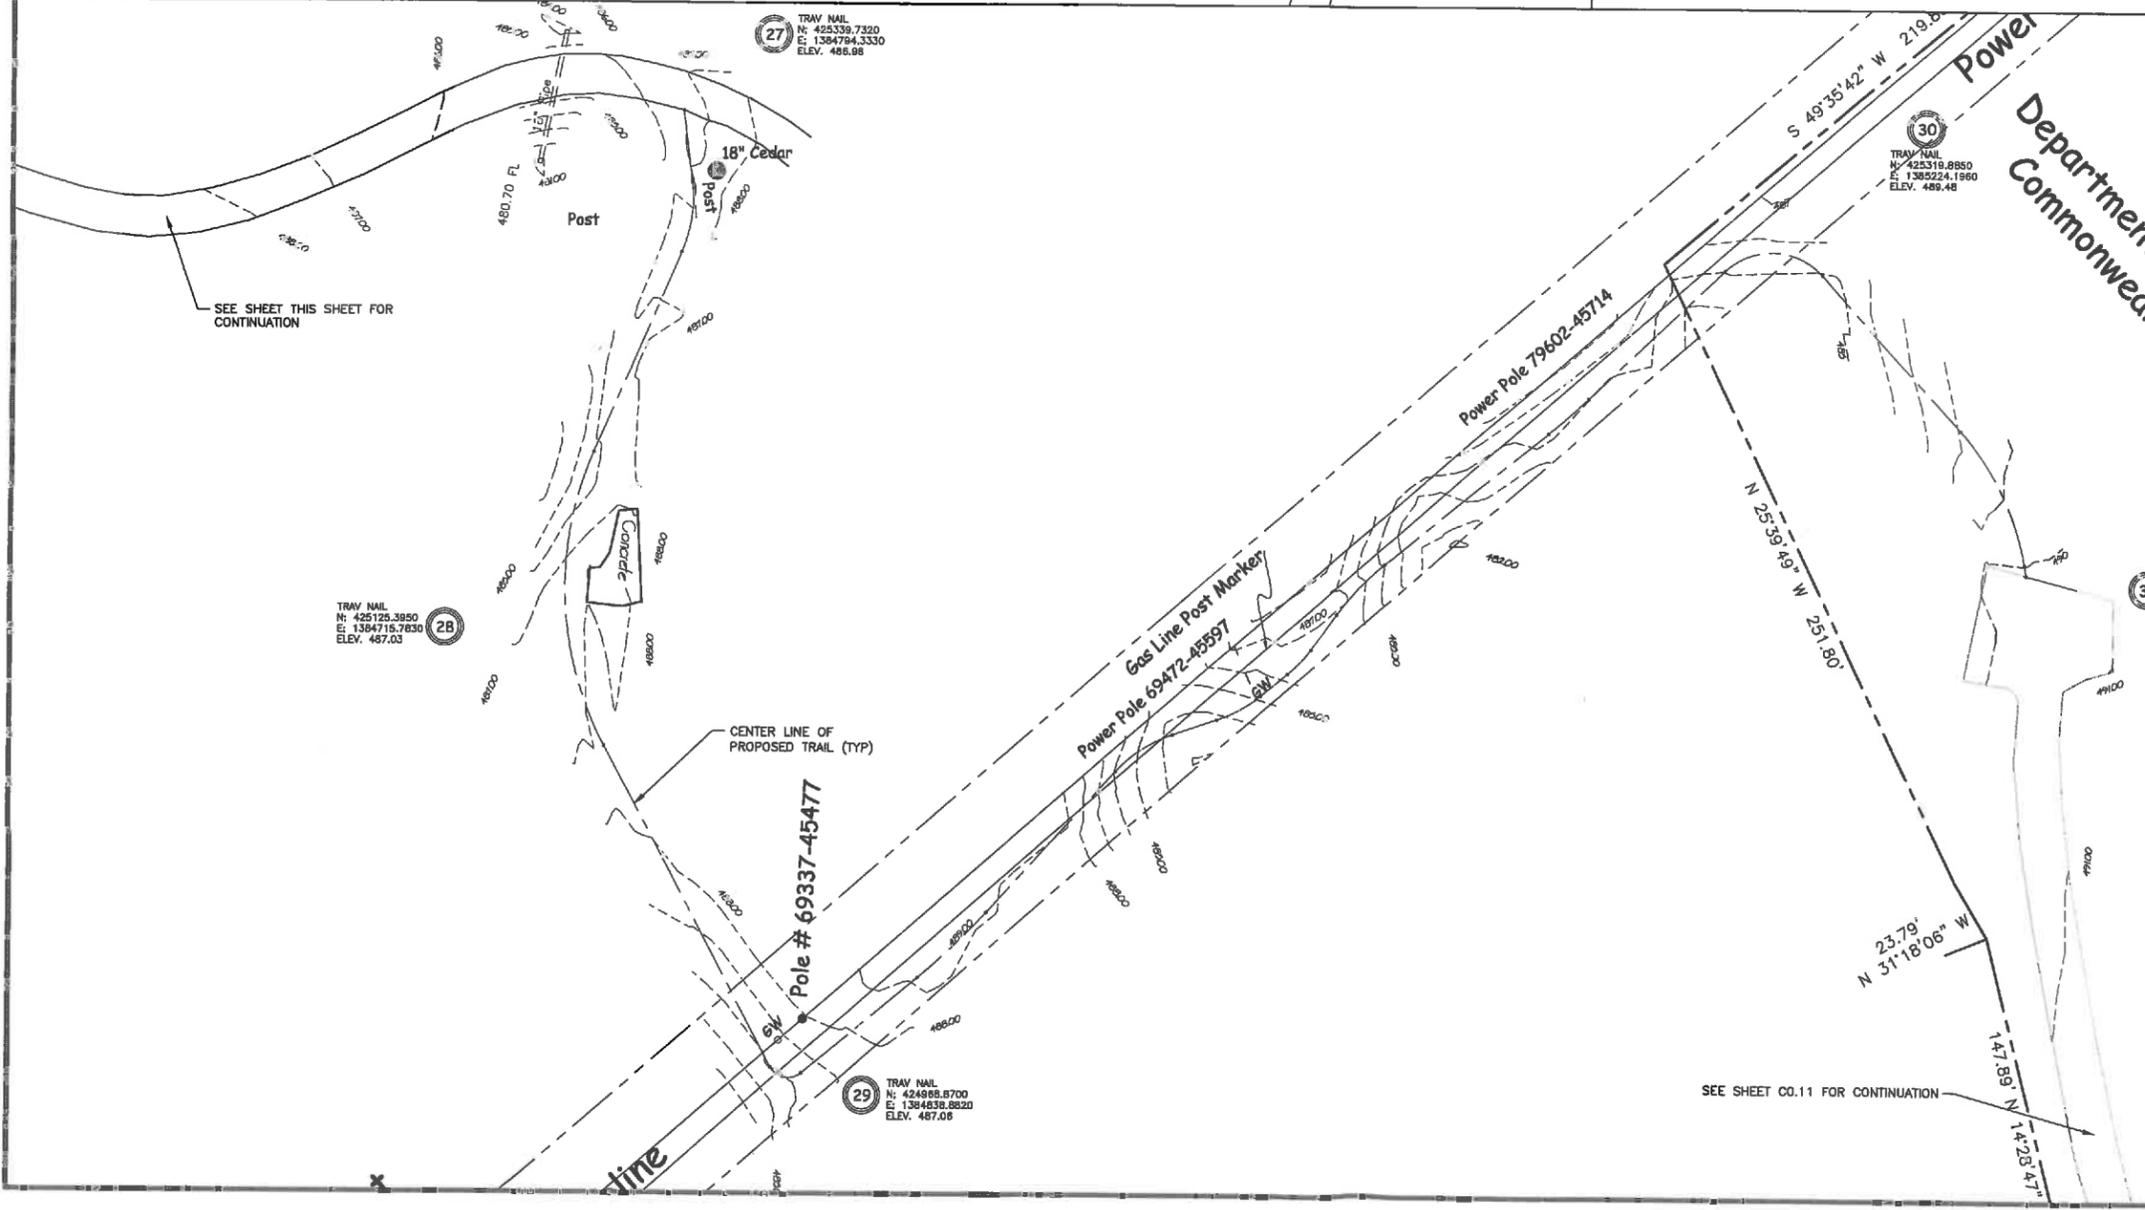

TRAV NAIL N: 425125.3850 E: 1384715.7630 ELEV. 487.03

TRAV NAIL N: 424988.6700 E: 1384638.8820 ELEV. 487.08

TRAV NAIL N: 425319.8850 E: 1385224.1860 ELEV. 489.48

TRAV MAG NAIL N: 425136.7550 E: 1385300.1100 ELEV. 490.27



Know what's below. Call before you dig.

Department of Military Affairs
Commonwealth of Kentucky

APPROVED

APPROVED AUG 01 2013



SCALE: 1" = 30'-0"

SEE SHEET C0.11 FOR CONTINUATION

PARK TO PARK TRAILS
RTP PROJECT # 372-09

PREPARED FOR
CARROLL COUNTY, KENTUCKY

REVISIONS

NO.	DATE	BY	COMMENTS

SHEET TITLE

EXISTING CONDITIONS

PROJECT NUMBER/DATE
08222 04/17/2013

DRAWN BY
JM/WFH

CHECKED BY
MW

SHEET NUMBER
C0.10

SCALE
1"=20'



Pendleton Property Development North Inc. D. B. 141, pg. 315 # 23-55C

Department of Military Affairs
Commonwealth of Kentucky

Ky No. 3242 PARK LOCK RD
Kinman, Inc. D. B. 189, pg. 675

Pendleton Property Development North Inc. D. B. 141, pg. 315 # 23-55C

Donald Bramer Sr D. B. 161, pg. 711 # 23-55G

Jay Loudon Road

John Pendergast D. B. 168, pg. 338 # 23-55A

64 Donald Welch D. B. 142, pg. 01

66-10 # 66-2-1 BOOM INC. D. B. 185, pg. 414

66-14, # 66-13, # 66-2, # 66-11
Traderbaker Properties, LLC D. B. 165, pg. 595



Know what's below.
Call before you dig.

LAYOUT INFO LEGEND

CONCRETE PAVING PER DETAIL 7, C4.01	(Symbol)
GRAVEL PAVING PER DETAIL 6, C4.01	(Symbol)
DETAIL TAG:	(Symbol)
DESCRIPTION	(Symbol)

- LAYOUT NOTES:
- INSTALL JOINTS WHERE SHOWN, ALIGN ON WALLS, BUILDINGS, RADI, ETC. EVENLY SPACE BETWEEN ELEMENTS AS SHOWN. PROVIDE EXPANSION JOINTS BETWEEN CONCRETE PAVEMENT AND VERTICAL ELEMENTS (WALLS, CURBS, ETC.).
 - LAYOUT ALL CURVES SMOOTHLY WITH NO ABRUPT CHANGES AT TANGENT POINTS.
 - ALL CURBS ARE DIMENSIONED TO THE FACE OF CURB.
 - CONTRACTOR TO TAKE ALL PRECAUTIONS TO FIND AND AVOID SITE UTILITIES. ALL UTILITIES ARE NOT SHOWN ON DRAWING. VERIFY LOCATIONS AND CONSIDER SUCH WHEN ESTIMATING.
 - ALL PAVEMENT MARKING AND TRAFFIC CONTROL DEVICES SHALL BE INSTALLED PER THE MANUAL ON UNIFORM TRAFFIC CONTROL DEVICES (MUTCD), LATEST EDITION.
 - SEE SHEET C1.04 FOR DETAILED LAYOUT DATA.
 - CONTRACTOR TO VERIFY THAT LOCATION OF TRAIL CULVERTS LOCATIONS CORRESPOND NATURAL TOPOGRAPHY, IF DISCREPANCIES EXIST CONTACT ENGINEER.
 - SLIGHT DEVIATIONS IN TRAIL ALIGNMENT AND PROFILE MAY BE NECESSARY TO AVOID DISTURBANCE TO EXISTING SITE ELEMENTS TO REMAIN; HOWEVER IN NO INSTANCE SHALL PHASE 1 TRAIL SLOPES EXCEED 5% RUNNING SLOPE AND 2% CROSS SLOPE AND PHASE 2 EXCEED 8% RUNNING SLOPE FOR GREATER THAN 200 FEET AND 2% CROSS SLOPE. THE DESIGN INTENT IS FOR THE TRAIL TO FOLLOW EXISTING GRADE AS MUCH AS POSSIBLE MAINTAINING THE DESIGN RESTRAINTS PREVIOUSLY MENTIONED.

APPROVED

APPROVED AUG 01 2013



SCALE: 1" = 30'-0"

PARK TO PARK TRAILS
RTP PROJECT # 372-09

PREPARED FOR
CARROLL COUNTY, KENTUCKY

REVISIONS

NO.	DATE	BY	COMMENTS

SHEET TITLE


EXISTING CONDITIONS

PROJECT NUMBER	DATE
08222	04/17/2013
DRAWN BY	SCALE
JM/WPH	1"=30'
CHECKED BY	SHEET NUMBER
MW	C0.11

SEE SHEET C0.10 FOR CONTINUATION



SCALE: 1" = 30'-0"

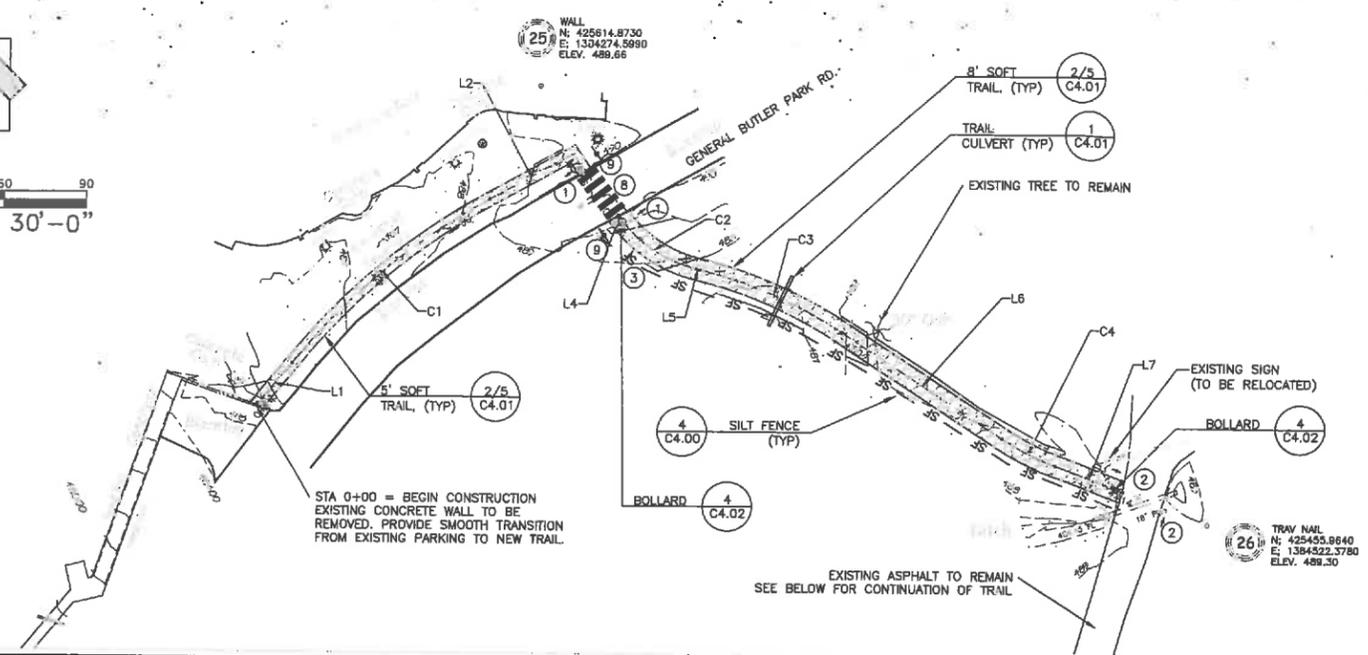

- NOTES:
1. CONTRACTOR RESPONSIBLE FOR LOCATING ALL EXISTING UTILITIES AND COORDINATING WORK WITH ALL APPLICABLE AGENCIES
 2. SEE C4.01 FOR GENERAL NOTES.
 3. SEE C2.00 SERIES SHEETS FOR TRAIL PLAN AND PROFILES.
 4. SEE C4.00 SERIES FOR SITE DETAILS.

LAYOUT INFO LEGEND

[Symbol]	CONCRETE PAVING PER DETAIL 7, C4.01
[Symbol]	GRAVEL PAVING PER DETAIL 6, C4.01
[Symbol]	DETAIL TAG: # SHEET
[Symbol]	DESCRIPTION

SIGN/PAVEMENT MARKING LEGEND

- 1 TRAIL STOP SIGN 2/C4.02 (BY OTHERS)
- 2 CUSTOM DIRECTIONAL SIGN 2/C4.02 (BY OTHERS)
- 3 TRAIL REGULATIONS SIGN 7/C4.02 (BY OTHERS)
- 4 NO TRESPASSING SIGN 2/C4.02 (BY OTHERS)
- 5 SHARED USE SIGN 6/C4.02 (BY CONTRACTOR)
- 6 DIRECT PEDESTRIANS TO SIDEWALK SIGN 2/C4.02 (BY OTHERS)
- 7 SHARED USE PAVEMENT MARKING 5/C4.02 (BY CONTRACTOR)
- 8 CROSSWALK STRIPING 3/C4.02 (BY CONTRACTOR)
- 8A CROSSWALK STRIPING 3/C4.02 (BY OTHERS)
- 9 CROSSWALK SIGNAGE 8/C4.02 (BY CONTRACTOR)

SEE SHEET C4.02 FOR SIGN SCHEDULE, MOUNTING DETAILS, AND PAVEMENT MARKINGS.

- LAYOUT NOTES:
1. INSTALL JOINTS WHERE SHOWN. ALIGN ON WALLS, BUILDINGS, RADII, ETC. EVENLY SPACE BETWEEN ELEMENTS AS SHOWN. PROVIDE EXPANSION JOINTS BETWEEN CONCRETE PAVEMENT AND VERTICAL ELEMENTS (WALLS, CURBS, ETC.).
 2. LAYOUT ALL CURVES SMOOTHLY WITH NO ABRUPT CHANGES AT TANGENT POINTS.
 3. ALL CURBS ARE DIMENSIONED TO THE FACE OF CURB.
 4. CONTRACTOR TO TAKE ALL PRECAUTIONS TO FIND AND AVOID SITE UTILITIES. ALL UTILITIES ARE NOT SHOWN ON DRAWING. VERIFY LOCATIONS AND CONSIDER SUCH WHEN ESTIMATING.
 5. ALL PAVEMENT MARKING AND TRAFFIC CONTROL DEVICES SHALL BE INSTALLED PER THE MANUAL ON UNIFORM TRAFFIC CONTROL DEVICES (MUTCD), LATEST EDITION.
 6. SEE SHEET C1.04 FOR DETAILED LAYOUT DATA.
 7. CONTRACTOR TO VERIFY THAT LOCATION OF TRAIL CULVERTS LOCATIONS CORRESPOND NATURAL TOPOGRAPHY. IF DISCREPANCIES EXIST CONTACT ENGINEER.
 8. SLIGHT DEVIATIONS IN TRAIL ALIGNMENT AND PROFILE MAY BE NECESSARY TO AVOID DISTURBANCE TO EXISTING SITE ELEMENTS TO REMAIN; HOWEVER IN NO INSTANCE SHALL PHASE 1 TRAIL SLOPES EXCEED 5% RUNNING SLOPE AND 2% CROSS SLOPE AND PHASE 2 EXCEED 8% RUNNING SLOPE FOR GREATER THAN 200 FEET AND 2% CROSS SLOPE. THE DESIGN INTENT IS FOR THE TRAIL TO FOLLOW EXISTING GRADE AS MUCH AS POSSIBLE MAINTAINING THE DESIGN RESTRAINTS PREVIOUSLY MENTIONED.




THIS DRAWING AND THE DESIGN SHOWN IS THE PROPERTY OF THE ARCHITECT. REPRODUCTION, COPYING, OR USE OF THIS DRAWING WITHOUT THEIR WRITTEN CONSENT IS PROHIBITED AND ANY VIOLATION IS SUBJECT TO LEGAL ACTION.




Know what's below. Call before you dig.

APPROVED

APPROVED AUG 01 2013

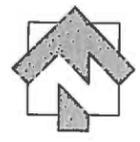

SCALE: 1" = 30'-0"

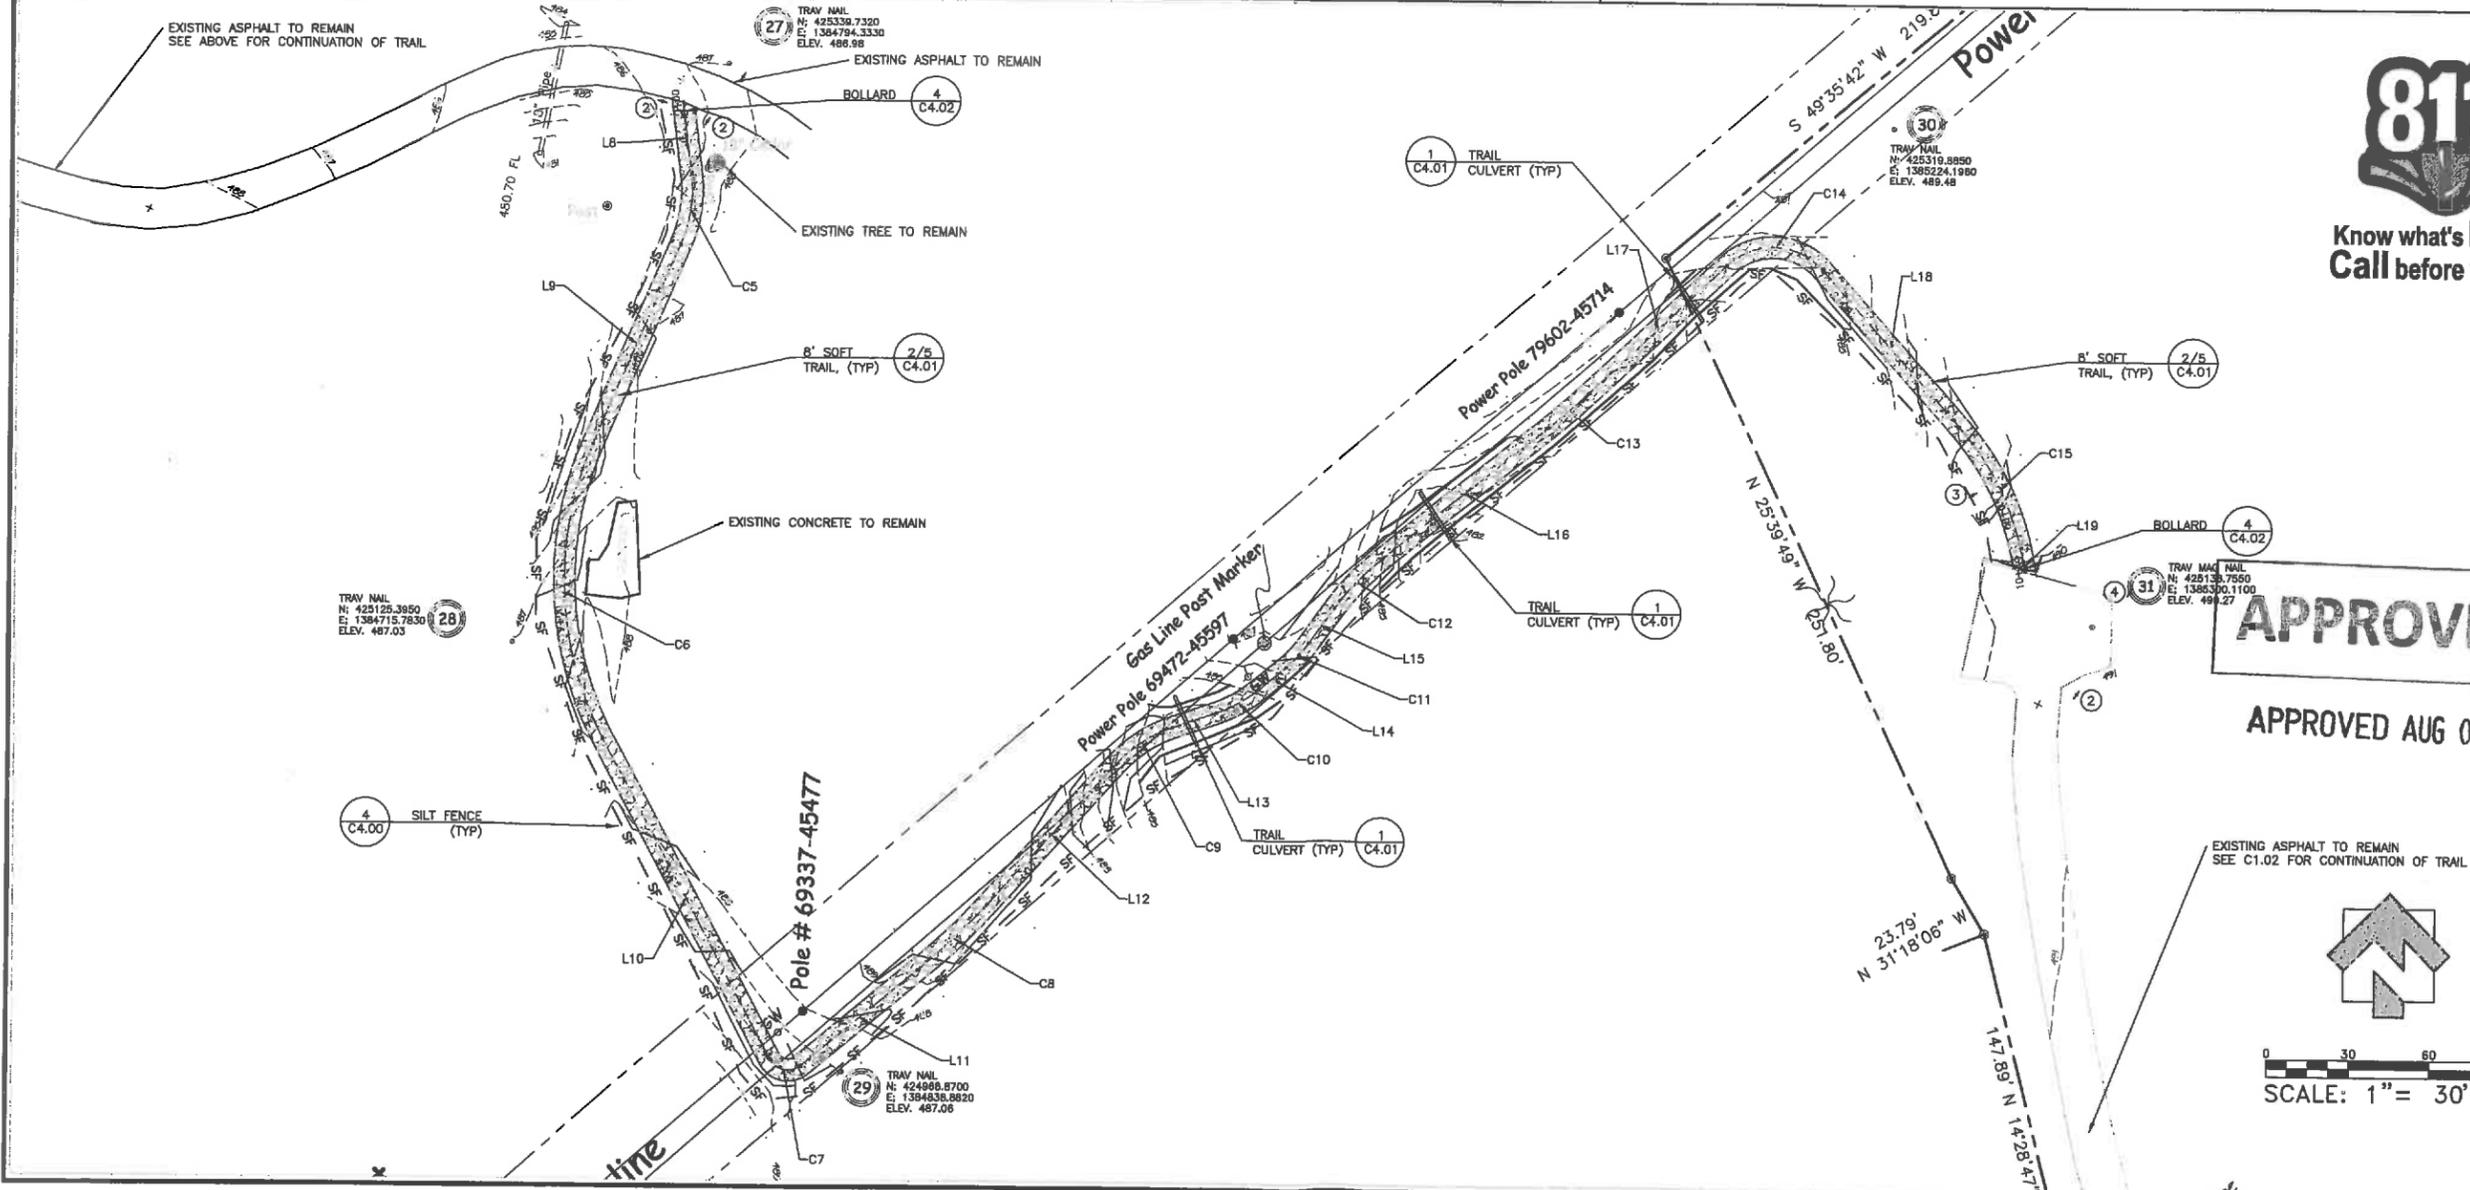

PARK TO PARK TRAILS
RTP PROJECT # 372-09

PREPARED FOR
CARROLL COUNTY, KENTUCKY


REVISIONS

NO.	DATE	BY	COMMENTS


SHEET TITLE
SITE LAYOUT,
GRADING & EPSC
PLAN

PROJECT NUMBER: 08222
DATE: 04/17/2013
DRAWN BY: JM/WFH
SCALE: 1"=200'
CHECKED BY: MW
SHEET NUMBER

C1.01

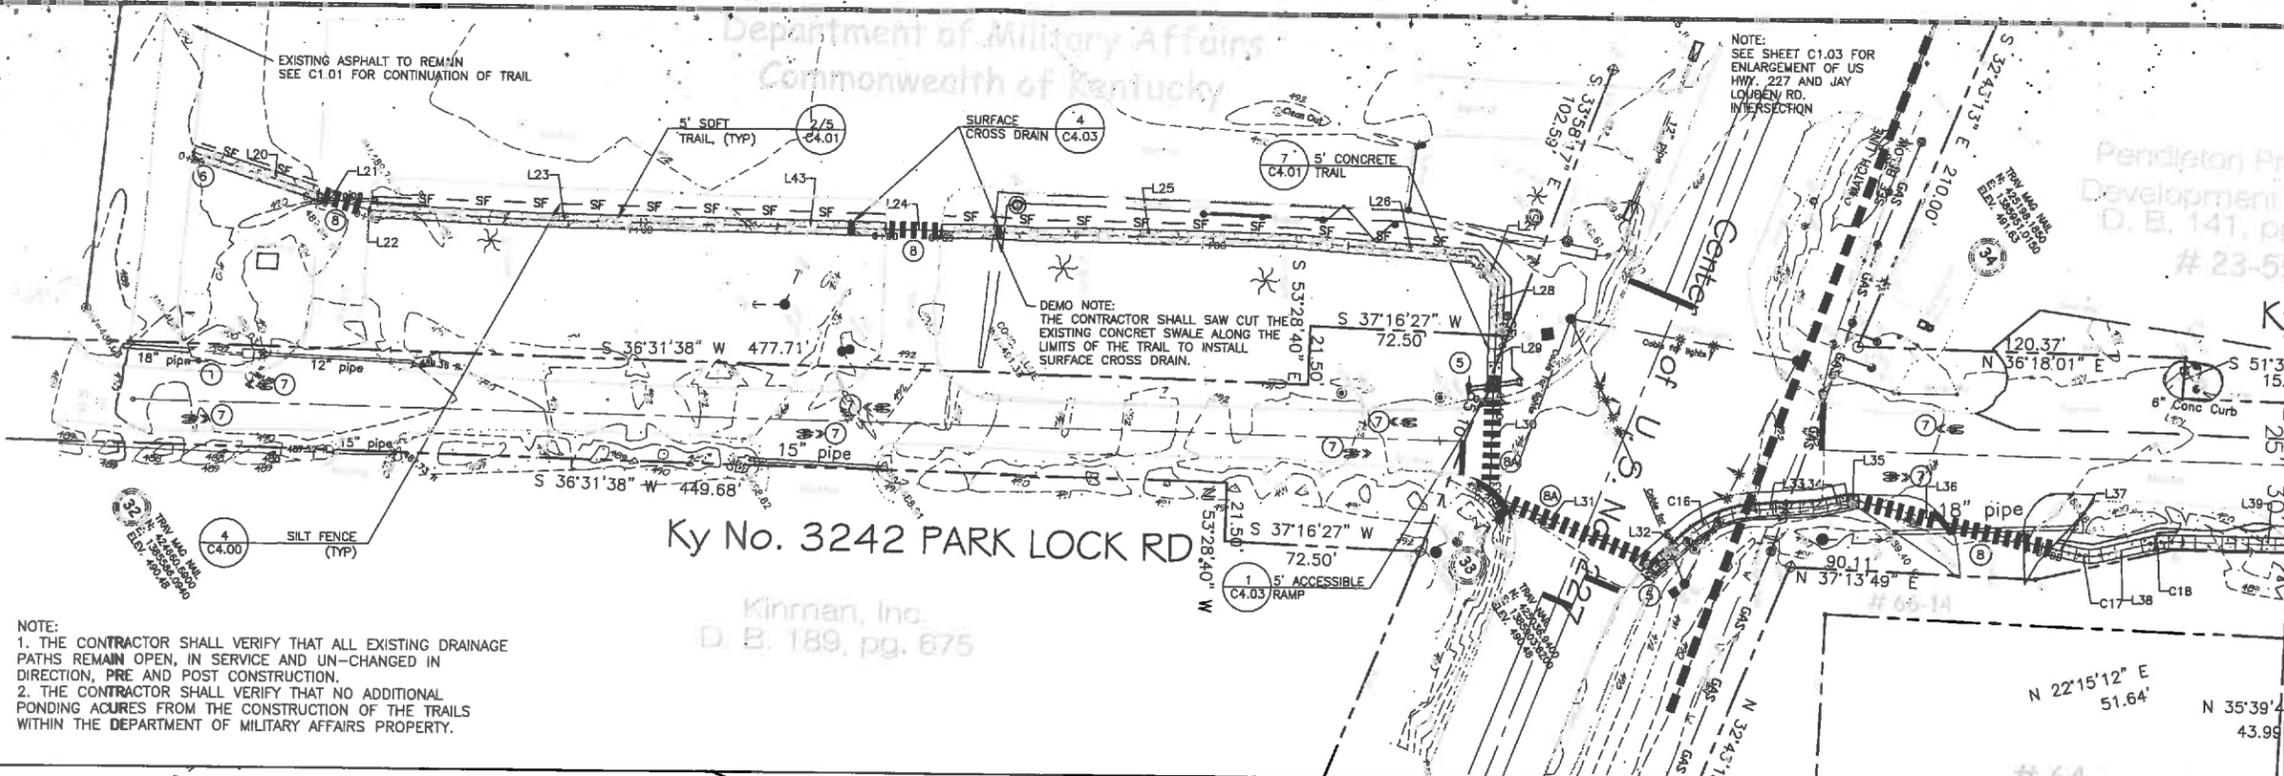

NOTE:
1. THE CONTRACTOR SHALL VERIFY THAT ALL EXISTING DRAINAGE PATHS REMAIN OPEN, IN SERVICE AND UN-CHANGED IN DIRECTION, PRE AND POST CONSTRUCTION.
2. THE CONTRACTOR SHALL VERIFY THAT NO ADDITIONAL PONDING ACQUIRES FROM THE CONSTRUCTION OF THE TRAILS WITHIN THE DEPARTMENT OF MILITARY AFFAIRS PROPERTY.

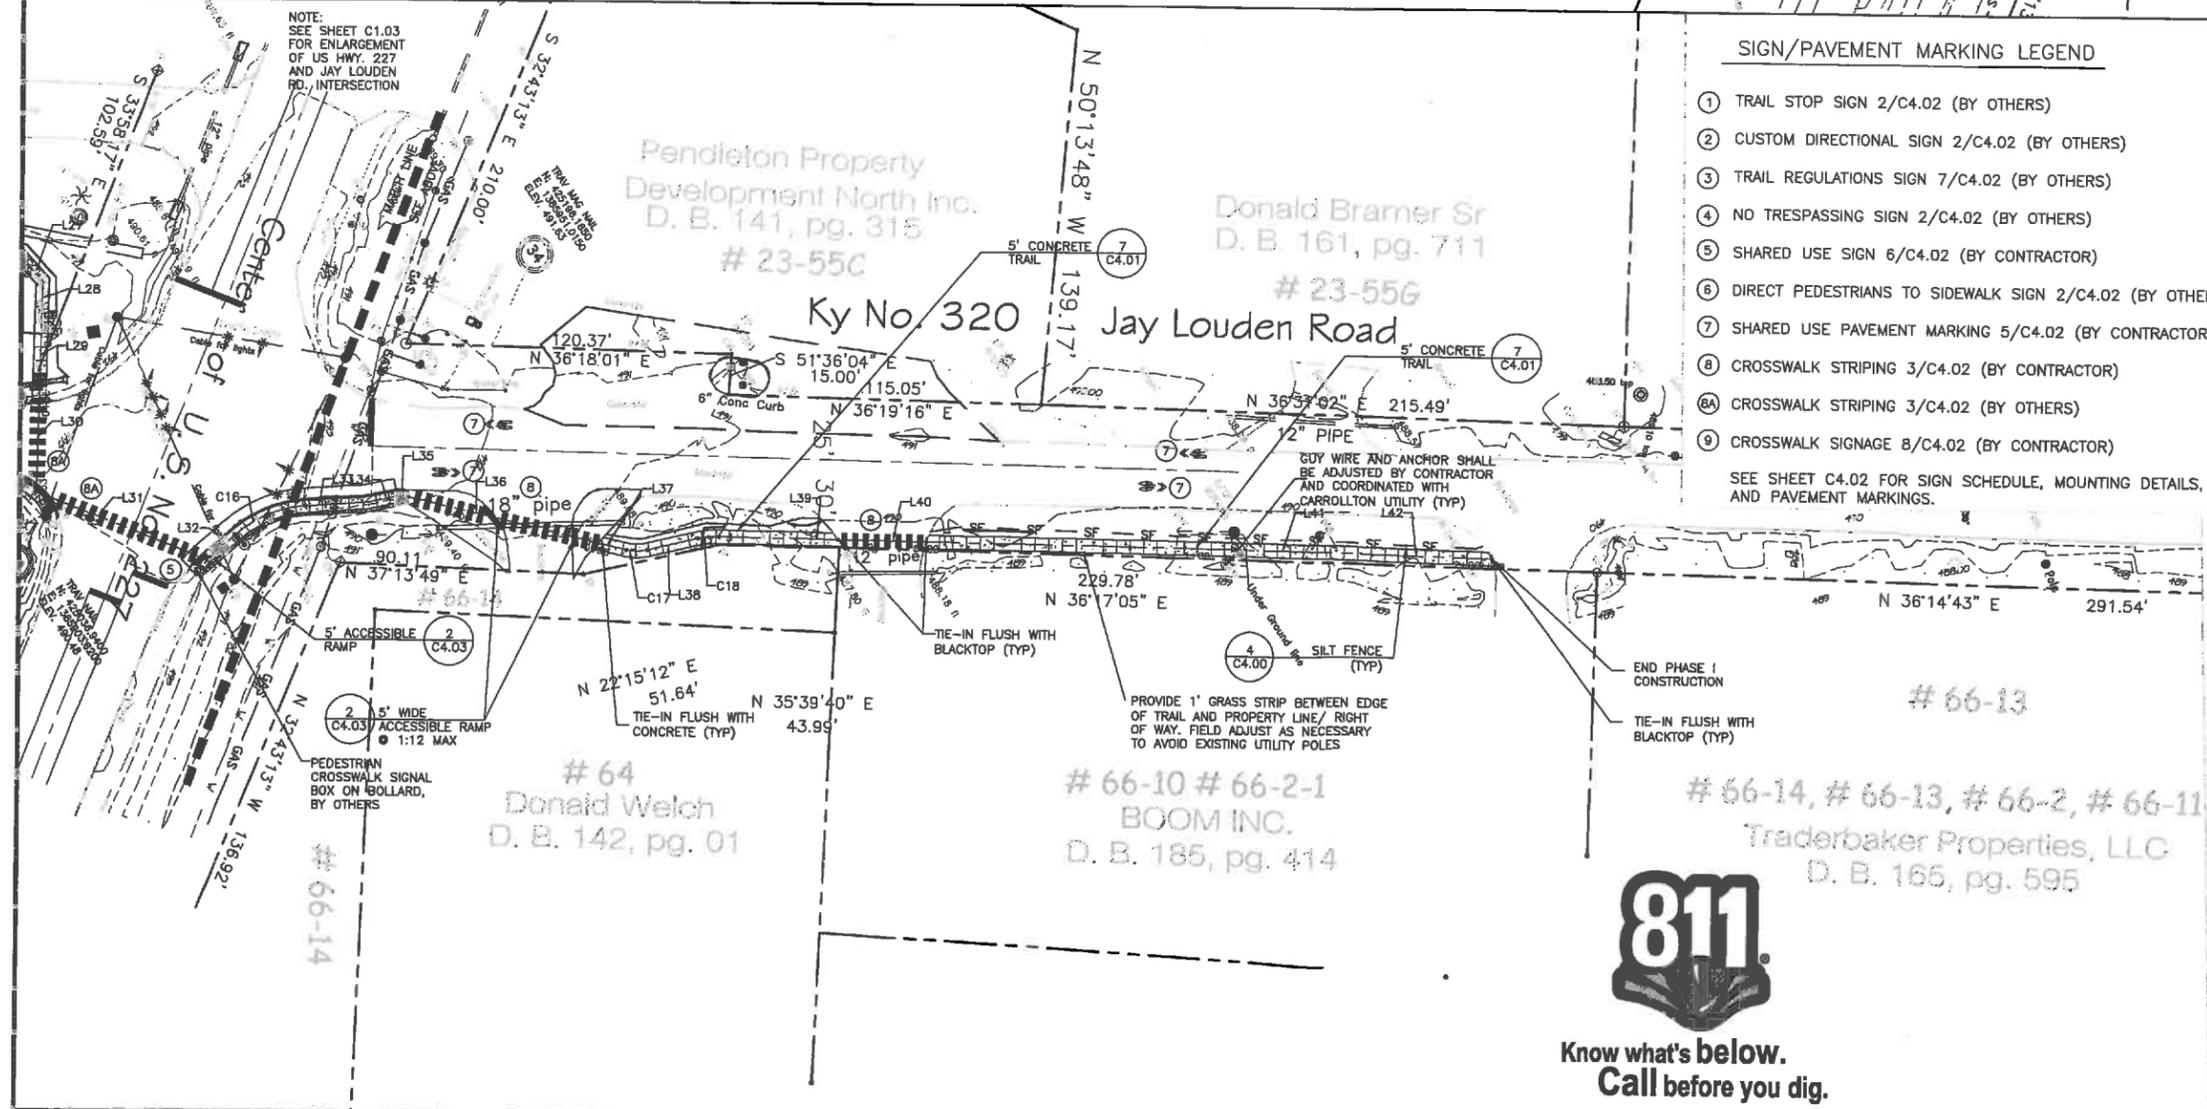

SIGN/PAVEMENT MARKING LEGEND

- ① TRAIL STOP SIGN 2/C4.02 (BY OTHERS)
- ② CUSTOM DIRECTIONAL SIGN 2/C4.02 (BY OTHERS)
- ③ TRAIL REGULATIONS SIGN 7/C4.02 (BY OTHERS)
- ④ NO TRESPASSING SIGN 2/C4.02 (BY OTHERS)
- ⑤ SHARED USE SIGN 6/C4.02 (BY CONTRACTOR)
- ⑥ DIRECT PEDESTRIANS TO SIDEWALK SIGN 2/C4.02 (BY OTHERS)
- ⑦ SHARED USE PAVEMENT MARKING 5/C4.02 (BY CONTRACTOR)
- ⑧ CROSSWALK STRIPING 3/C4.02 (BY CONTRACTOR)
- ⑧A CROSSWALK STRIPING 3/C4.02 (BY OTHERS)
- ⑨ CROSSWALK SIGNAGE 8/C4.02 (BY CONTRACTOR)

SEE SHEET C4.02 FOR SIGN SCHEDULE, MOUNTING DETAILS, AND PAVEMENT MARKINGS.

LAYOUT INFO LEGEND

- CONCRETE PAVING PER DETAIL 7, C4.01
- GRAVEL PAVING PER DETAIL 6, C4.01
- DETAIL TAG: DESCRIPTION SHEET

LAYOUT NOTES:

1. INSTALL JOINTS WHERE SHOWN, ALIGN ON WALLS, BUILDINGS, RAILS, ETC. EVENLY SPACE BETWEEN ELEMENTS AS SHOWN. PROVIDE EXPANSION JOINTS BETWEEN CONCRETE PAVEMENT AND VERTICAL ELEMENTS (WALLS, CURBS, ETC.).
2. LAYOUT ALL CURVES SMOOTHLY WITH NO ABRUPT CHANGES AT TANGENT POINTS.
3. ALL CURBS ARE DIMENSIONED TO THE FACE OF CURB.
4. CONTRACTOR TO TAKE ALL PRECAUTIONS TO FIND AND AVOID SITE UTILITIES. ALL UTILITIES ARE NOT SHOWN ON DRAWING. VERIFY LOCATIONS AND CONSIDER SUCH WHEN ESTIMATING.
5. ALL PAVEMENT MARKING AND TRAFFIC CONTROL DEVICES SHALL BE INSTALLED PER THE MANUAL ON UNIFORM TRAFFIC CONTROL DEVICES (MUTCD), LATEST EDITION.
6. SEE SHEET C1.04 FOR DETAILED LAYOUT DATA.
7. CONTRACTOR TO VERIFY THAT LOCATION OF TRAIL CULVERTS LOCATIONS CORRESPOND NATURAL TOPOGRAPHY. IF DISCREPANCIES EXIST CONTACT ENGINEER.
8. SLIGHT DEVIATIONS IN TRAIL ALIGNMENT AND PROFILE MAY BE NECESSARY TO AVOID DISTURBANCE TO EXISTING SITE ELEMENTS TO REMAIN; HOWEVER IN NO INSTANCE SHALL PHASE 1 TRAIL SLOPES EXCEED 5% RUNNING SLOPE AND 2% CROSS SLOPE AND PHASE 2 EXCEED 8% RUNNING SLOPE FOR GREATER THAN 200 FEET AND 2% CROSS SLOPE. THE DESIGN INTENT IS FOR THE TRAIL TO FOLLOW EXISTING GRADE AS MUCH AS POSSIBLE MAINTAINING THE DESIGN RESTRAINTS PREVIOUSLY MENTIONED.

APPROVED

APPROVED AUG 01 2013



SCALE: 1" = 30'-0"

THE OWNER AND THE DESIGN SHOWN IS THE PROPERTY OF THE ARCHITECT. REPRODUCTION, COPYING OR USE OF THIS DRAWING WITHOUT THEIR WRITTEN CONSENT IS PROHIBITED AND ANY VIOLATION IS SUBJECT TO LEGAL ACTION.



PARK TO PARK TRAILS
RTP PROJECT # 372-09
PREPARED FOR
CARROLL COUNTY, KENTUCKY

NO.	DATE	BY	COMMENTS
1	5/21/13	WPH	ADDENDUM #2


SHEET TITLE
SITE LAYOUT, GRADING & EPSC PLAN

PROJECT NUMBER DATE
08222 04/17/2013
DRAWN BY JM/WFH SCALE
CHECKED BY MW 1"=30'
SHEET NUMBER

C1.02



Know what's below.
Call before you dig.

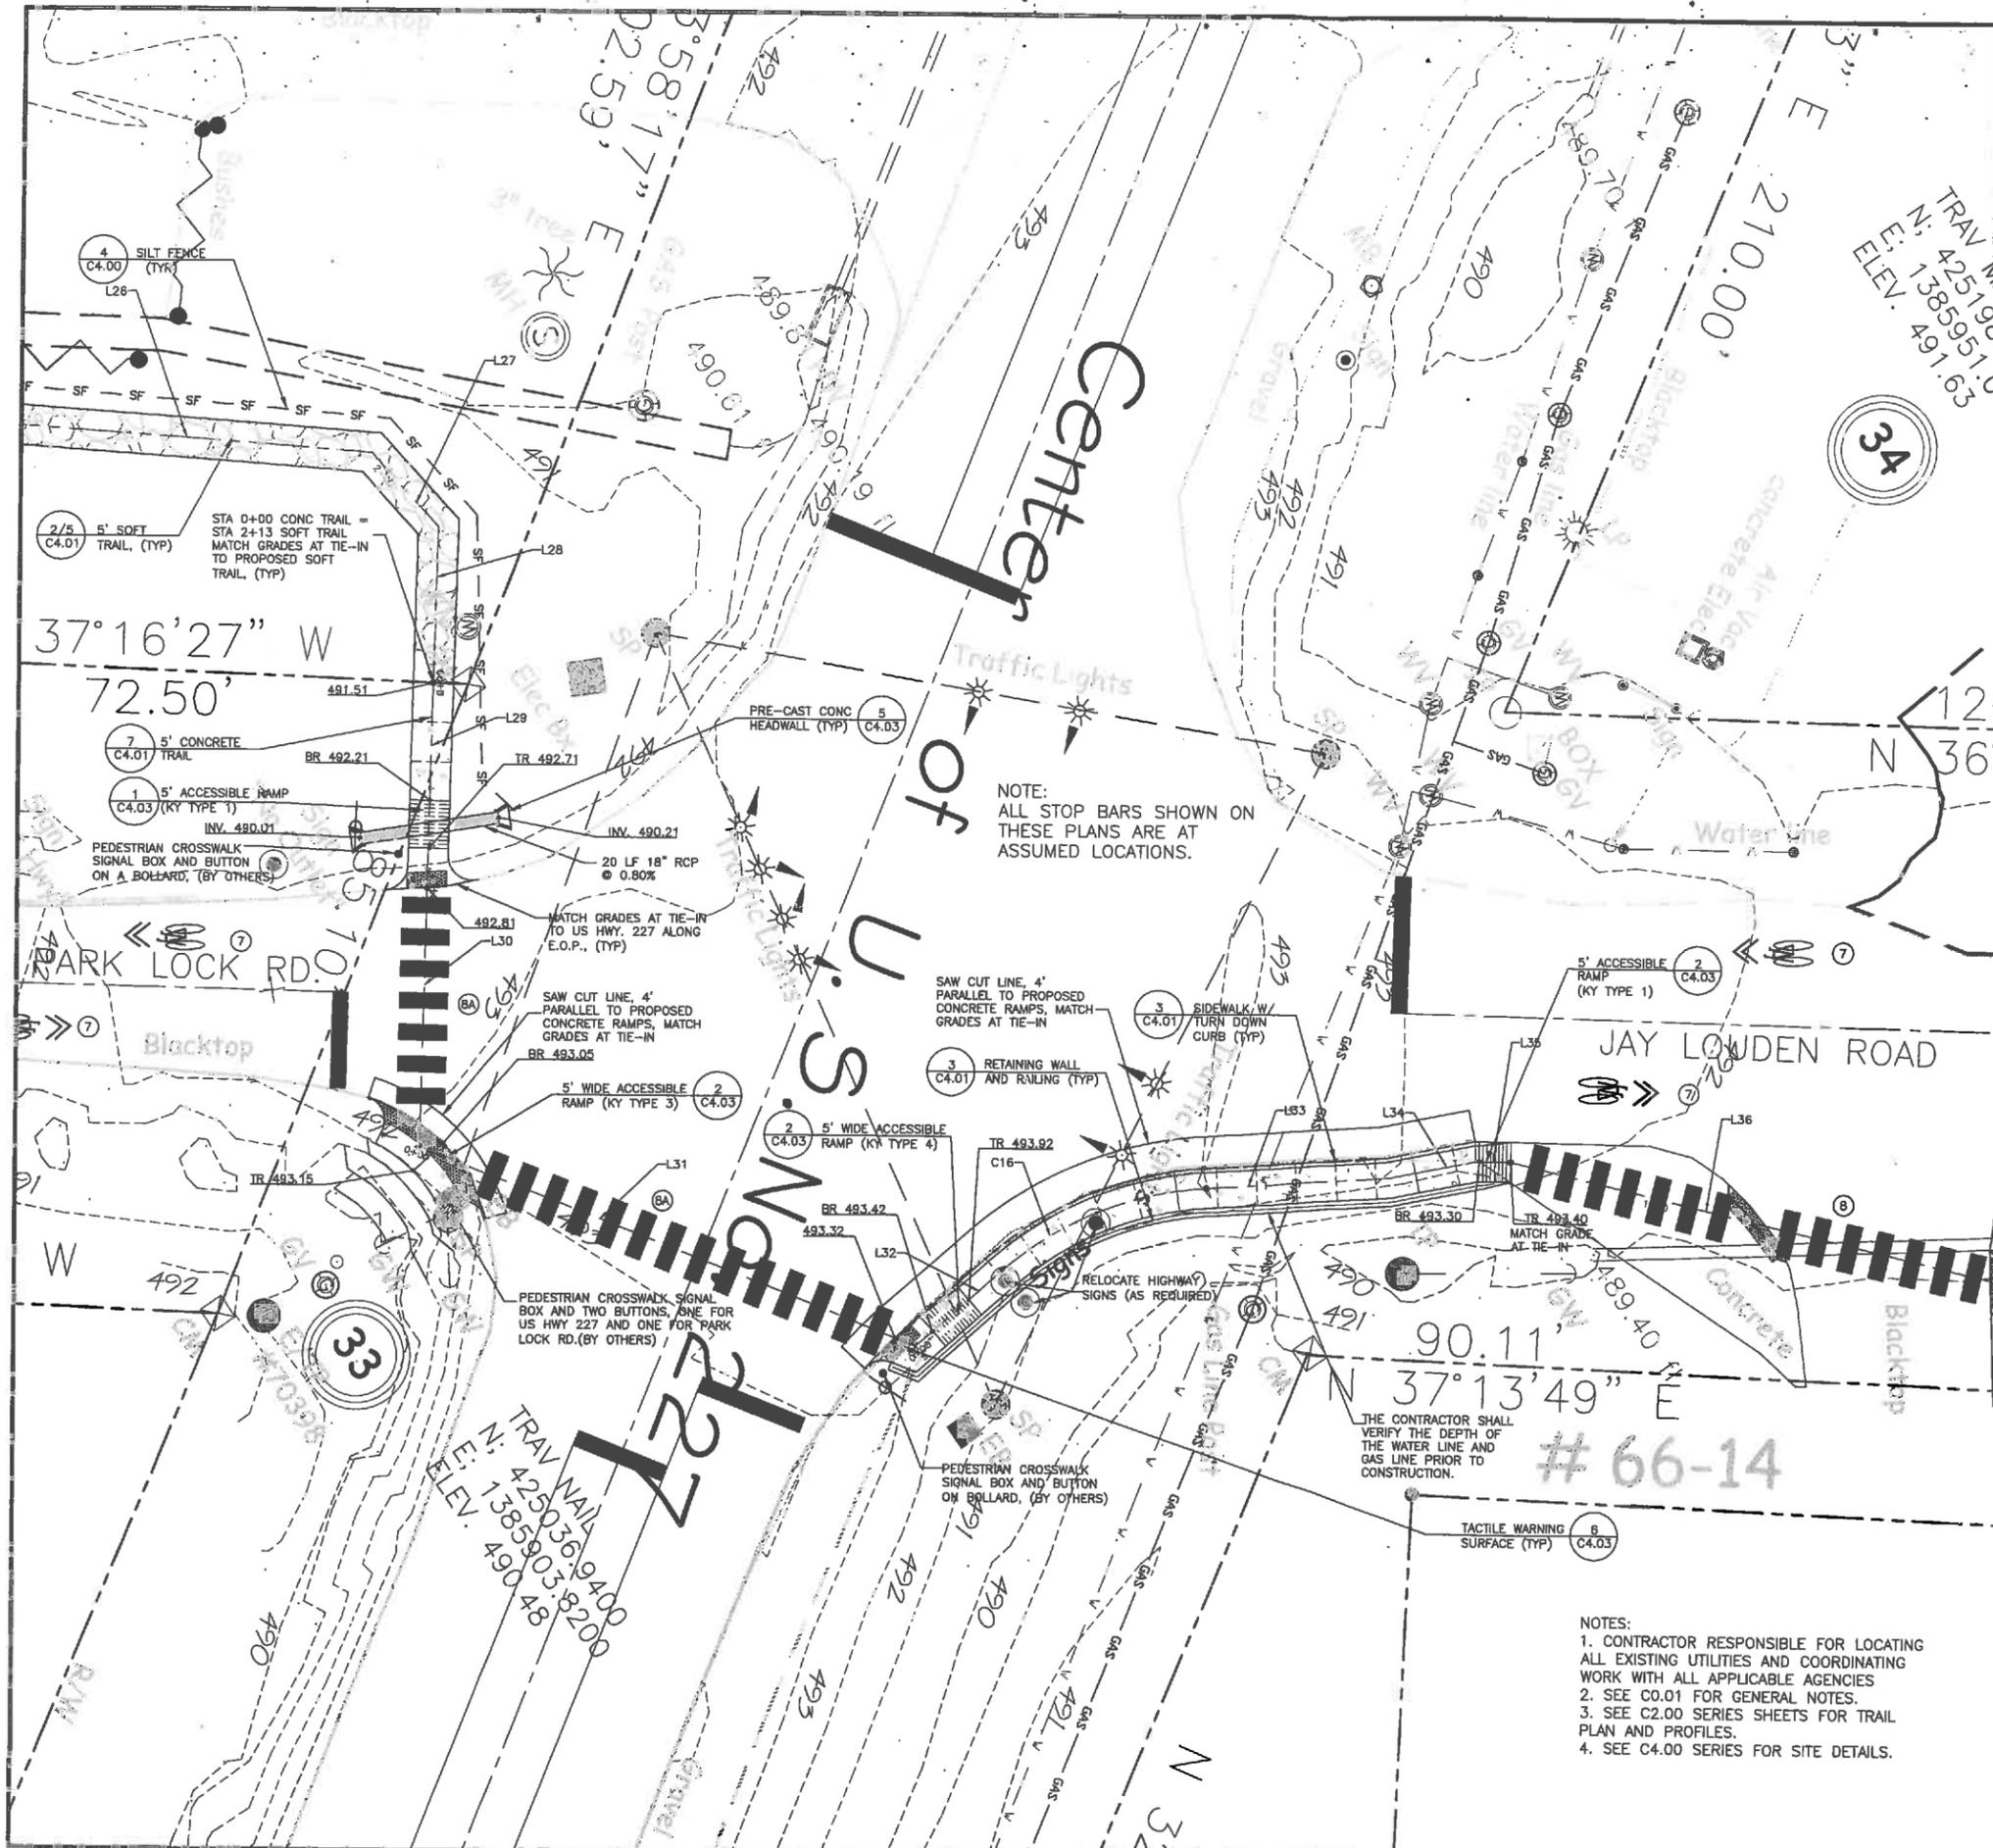


SIGN/PAVEMENT MARKING LEGEND

- ① TRAIL STOP SIGN 2/C4.02 (BY OTHERS)
- ② CUSTOM DIRECTIONAL SIGN 2/C4.02 (BY OTHERS)
- ③ TRAIL REGULATIONS SIGN 7/C4.02 (BY OTHERS)
- ④ NO TRESPASSING SIGN 2/C4.02 (BY OTHERS)
- ⑤ SHARED USE SIGN 6/C4.02 (BY CONTRACTOR)
- ⑥ DIRECT PEDESTRIANS TO SIDEWALK SIGN 2/C4.02 (BY OTHERS)
- ⑦ SHARED USE PAVEMENT MARKING 5/C4.02 (BY CONTRACTOR)
- ⑧ CROSSWALK STRIPING 3/C4.02 (BY CONTRACTOR)
- ⑧A CROSSWALK STRIPING 3/C4.02 (BY OTHERS)
- ⑨ CROSSWALK SIGNAGE 8/C4.02 (BY CONTRACTOR)

SEE SHEET C4.02 FOR SIGN SCHEDULE, MOUNTING DETAILS, AND PAVEMENT MARKINGS.

LAYOUT INFO LEGEND

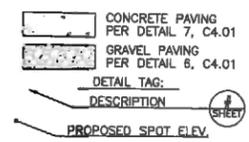

LAYOUT NOTES:


1. INSTALL JOINTS WHERE SHOWN. ALIGN ON WALLS, BUILDINGS, RADII, ETC. EVENLY SPACE BETWEEN ELEMENTS AS SHOWN. PROVIDE EXPANSION JOINTS BETWEEN CONCRETE PAVEMENT AND VERTICAL ELEMENTS (WALLS, CURBS, ETC.).
2. LAYOUT ALL CURVES SMOOTHLY WITH NO ABRUPT CHANGES AT TANGENT POINTS.
3. ALL CURBS ARE DIMENSIONED TO THE FACE OF CURB.
4. CONTRACTOR TO TAKE ALL PRECAUTIONS TO FIND AND AVOID SITE UTILITIES. ALL UTILITIES ARE NOT SHOWN ON DRAWING. VERIFY LOCATIONS AND CONSIDER SUCH WHEN ESTIMATING.
5. ALL PAVEMENT MARKING AND TRAFFIC CONTROL DEVICES SHALL BE INSTALLED PER THE MANUAL ON UNIFORM TRAFFIC CONTROL DEVICES (MUTCD), LATEST EDITION.
6. SEE SHEET C1.04 FOR DETAILED LAYOUT DATA.
7. CONTRACTOR TO VERIFY THAT LOCATION OF TRAIL CULVERTS LOCATIONS CORRESPOND NATURAL TOPOGRAPHY, IF DISCREPANCIES EXIST CONTACT ENGINEER.
8. SLIGHT DEVIATIONS IN TRAIL ALIGNMENT AND PROFILE MAY BE NECESSARY TO AVOID DISTURBANCE TO EXISTING SITE ELEMENTS TO REMAIN; HOWEVER IN NO INSTANCE SHALL PHASE 1 TRAIL SLOPES EXCEED 5% RUNNING SLOPE AND 2% CROSS SLOPE AND PHASE 2 EXCEED 8% RUNNING SLOPE FOR GREATER THAN 200 FEET AND 2% CROSS SLOPE. THE DESIGN INTENT IS FOR THE TRAIL TO FOLLOW EXISTING GRADE AS MUCH AS POSSIBLE MAINTAINING THE DESIGN RESTRAINTS PREVIOUSLY MENTIONED.



Know what's below.
Call before you dig.

APPROVED

APPROVED AUG 01 2013

 

SCALE: 1" = 10'-0"

- NOTES:**
1. CONTRACTOR RESPONSIBLE FOR LOCATING ALL EXISTING UTILITIES AND COORDINATING WORK WITH ALL APPLICABLE AGENCIES
 2. SEE C0.01 FOR GENERAL NOTES.
 3. SEE C2.00 SERIES SHEETS FOR TRAIL PLAN AND PROFILES.
 4. SEE C4.00 SERIES FOR SITE DETAILS.

THE CONTRACTOR SHALL VERIFY THE DEPTH OF THE WATER LINE AND GAS LINE PRIOR TO CONSTRUCTION.

NOTE:
ALL STOP BARS SHOWN ON THESE PLANS ARE AT ASSUMED LOCATIONS.



THIS DRAWING AND THE DESIGN SHOWN IS THE PROPERTY OF THE ARCHITECT. REPRODUCTION, COPIING, OR USE OF THE DRAWING WITHOUT THEIR WRITTEN CONSENT IS PROHIBITED AND ANY APPROVAL IS SUBJECT TO LEGAL ACTION.



PARK TO PARK TRAILS
RTP PROJECT # 372-09
PREPARED FOR
CARROLL COUNTY, KENTUCKY

REVISIONS

NO.	DATE	BY	COMMENTS
1	5/21/13	WFH	ADDENDUM #2

SHEET TITLE

SITE LAYOUT, GRADING & EPSC AT US HIGHWAY 227

PROJECT NUMBER/DATE
08222 04/17/2013

DRAWN BY
WFH

CHECKED BY
MW

SHEET NUMBER
C1.03

LINE TABLE				
LINE #	LENGTH	DIRECTION	START POINT	END POINT
L1	18.94	N39° 18' 07.24"E	(1384171.42,425497.95)	(1384183.42,425512.60)
L2	34.72	N61° 09' 19.13"E	(1384256.26,425573.23)	(1384286.67,425589.98)
L4	1.49	S37° 30' 28.56"E	(1384303.39,425567.54)	(1384304.30,425566.35)
L5	1.18	S76° 09' 54.82"E	(1384332.00,425548.25)	(1384333.44,425547.89)
L6	71.06	S57° 18' 14.53"E	(1384386.13,425525.24)	(1384445.93,425486.86)
L7	25.55	S70° 01' 50.13"E	(1384465.79,425477.02)	(1384490.75,425467.95)
L8	26.82	S6° 59' 22.61"E	(1384777.63,425325.29)	(1384780.90,425298.66)
L9	86.82	S23° 14' 13.96"W	(1384777.21,425272.85)	(1384745.33,425198.59)
L10	132.69	S28° 12' 35.11"E	(1384750.03,425090.18)	(1384812.76,424973.25)
L11	55.10	N50° 21' 17.70"E	(1384824.15,424971.02)	(1384866.58,425006.18)
L12	70.39	N42° 23' 30.86"E	(1384891.71,425030.13)	(1384939.17,425082.11)
L13	17.13	N71° 12' 10.80"E	(1384959.98,425095.74)	(1384976.20,425101.26)
L14	12.91	N50° 21' 17.70"E	(1384991.99,425110.09)	(1385001.93,425118.33)
L15	16.26	N36° 14' 39.12"E	(1385010.35,425127.27)	(1385019.97,425140.38)
L15	77.82	N50° 50' 34.89"E	(1385037.47,425158.80)	(1385097.66,425207.81)
L17	89.20	N46° 19' 57.09"E	(1385112.42,425220.83)	(1385162.47,425268.81)
L18	77.02	S41° 58' 59.39"E	(1385198.32,425267.24)	(1385249.84,425209.99)
L19	3.90	S10° 10' 08.42"E	(1385273.93,425160.76)	(1385274.62,425156.92)
L20	48.65	N52° 22' 13.12"E	(1385524.03,424729.79)	(1385562.56,424759.49)
L21	20.08	N52° 22' 13.12"E	(1385562.56,424759.49)	(1385578.46,424771.75)

LINE TABLE				
LINE #	LENGTH	DIRECTION	START POINT	END POINT
L22	0.06	N52° 22' 13.12"E	(1385578.46,424771.75)	(1385578.51,424771.79)
L23	129.75	N36° 01' 28.47"E	(1385615.27,424819.35)	(1385691.58,424924.29)
L24	20.96	N36° 01' 28.35"E	(1385691.58,424924.29)	(1385703.91,424941.25)
L25	128.04	N36° 01' 28.35"E	(1385703.87,424941.19)	(1385779.17,425044.75)
L26	63.79	N39° 05' 20.09"E	(1385779.17,425044.75)	(1385822.55,425098.14)
L27	12.49	N82° 39' 33.04"E	(1385822.55,425098.14)	(1385834.94,425099.73)
L28	19.54	S53° 46' 14.01"E	(1385834.94,425099.73)	(1385850.70,425088.19)
L29	25.79	S53° 46' 14.01"E	(1385850.70,425088.19)	(1385871.50,425072.94)
L30	32.61	S53° 46' 14.01"E	(1385871.50,425072.94)	(1385897.81,425053.67)
L31	67.05	N56° 25' 27.29"E	(1385897.81,425053.67)	(1385953.67,425090.75)
L22	14.42	N6° 24' 54.46"W	(1385953.67,425090.75)	(1385952.06,425105.08)
L33	22.91	N31° 24' 31.17"E	(1385958.02,425131.97)	(1385969.96,425151.52)
L34	11.13	N23° 11' 16.33"E	(1385969.96,425151.52)	(1385974.34,425161.75)
L35	4.23	N35° 48' 18.83"E	(1385974.34,425161.75)	(1385976.82,425165.19)
L36	72.49	N48° 08' 53.49"E	(1385976.82,425165.19)	(1386030.81,425213.55)
L37	10.74	N47° 38' 53.39"E	(1386030.81,425213.55)	(1386038.75,425220.79)
L38	19.09	N21° 34' 32.57"E	(1386043.24,425227.29)	(1386050.25,425245.04)
L39	43.86	N35° 54' 04.91"E	(1386051.04,425251.70)	(1386079.76,425287.23)
L40	32.54	N35° 52' 26.88"E	(1386079.76,425287.23)	(1386098.83,425313.60)
L41	137.25	N35° 55' 56.69"E	(1386098.83,425313.60)	(1386179.37,425424.73)

LINE TABLE				
LINE #	LENGTH	DIRECTION	START POINT	END POINT
L42	71.48	N36° 31' 25.47"E	(1386179.37,425424.73)	(1386221.96,425482.13)
L43	129.75	N36° 01' 28.47"E	(1385615.27,424819.35)	(1385691.58,424924.29)

CURVE TABLE					
CURVE #	RADIUS	LENGTH	CHORD DIRECTION	START POINT	END POINT
C1	250.00	95.35	N50° 13' 43.18"E	(1384183.42,425512.60)	(1384256.26,425573.23)
C2	50.00	33.73	S56° 50' 11.69"E	(1384304.30,425566.35)	(1384332.00,425548.25)
C3	175.00	57.61	S66° 44' 04.67"E	(1384333.44,425547.89)	(1384386.13,425525.24)
C4	100.00	22.21	S63° 40' 02.33"E	(1384445.93,425486.86)	(1384465.79,425477.02)
C5	50.00	26.38	S8° 07' 25.67"W	(1384780.90,425298.66)	(1384777.21,425272.85)
C6	125.00	112.24	S2° 29' 10.58"E	(1384745.33,425198.59)	(1384750.03,425090.18)
C7	7.50	13.28	S78° 55' 36.70"E	(1384812.76,424973.25)	(1384824.15,424971.02)
C8	250.00	34.75	N46° 22' 24.28"E	(1384866.58,425006.18)	(1384891.71,425030.13)
C9	50.00	25.14	N56° 47' 50.83"E	(1384939.17,425082.11)	(1384959.98,425095.74)
C10	50.00	18.19	N60° 46' 44.25"E	(1384976.20,425101.26)	(1384991.99,425110.09)
C11	50.00	12.31	N43° 17' 58.41"E	(1385001.93,425118.33)	(1385010.35,425127.27)
C12	100.00	25.48	N43° 32' 37.01"E	(1385019.97,425140.38)	(1385037.47,425158.80)
C13	250.00	19.68	N48° 35' 15.99"E	(1385097.66,425207.81)	(1385112.42,425220.83)
C14	25.00	40.00	S67° 49' 31.15"E	(1385162.47,425268.81)	(1385198.32,425267.24)
C15	100.00	55.53	S26° 04' 33.91"E	(1385249.84,425209.99)	(1385273.93,425160.76)
C16	42.50	28.05	N12° 30' 13.52"E	(1385952.06,425105.08)	(1385958.02,425131.97)
C17	17.50	7.96	N34° 36' 42.98"E	(1386038.75,425220.79)	(1386043.24,425227.29)
C18	27.50	7.69	N29° 35' 27.46"E	(1386050.25,425245.04)	(1386054.04,425251.70)

APPROVED

APPROVED AUG 01 2013



THIS DRAWING AND THE DESIGN SHOWN IS THE PROPERTY OF THE ARCHITECT. REPRODUCTION, COPIES OR USE OF THIS DRAWING WITHOUT THEIR WRITTEN CONSENT IS PROHIBITED AND ANY VIOLATION IS SUBJECT TO LEGAL ACTION.



PARK TO PARK TRAILS
 RTP PROJECT # 372-09
 PREPARED FOR
 CARROLL COUNTY, KENTUCKY

REVISIONS			
NO.	DATE	BY	COMMENTS
1	5/21/13	WPH	ADDENDUM #2

SHEET TITLE
SITE LAYOUT DATA

PROJECT NUMBER	DATE
08222	04/17/2013
DRAWN BY	SCALE
JM/WPH	N/A
CHECKED BY	
MW	

SHEET NUMBER
C1.04







THIS DRAWING AND THE DESIGN SHOWN IS THE PROPERTY OF THE ARCHITECT. REPRODUCTION, COPYING, OR USE OF THIS DRAWING WITHOUT THEIR WRITTEN CONSENT IS PROHIBITED AND ANY VIOLATION IS SUBJECT TO LEGAL ACTION.




PARK TO PARK TRAILS
RTP PROJECT # 372-09

PREPARED FOR
CARROLL COUNTY, KENTUCKY

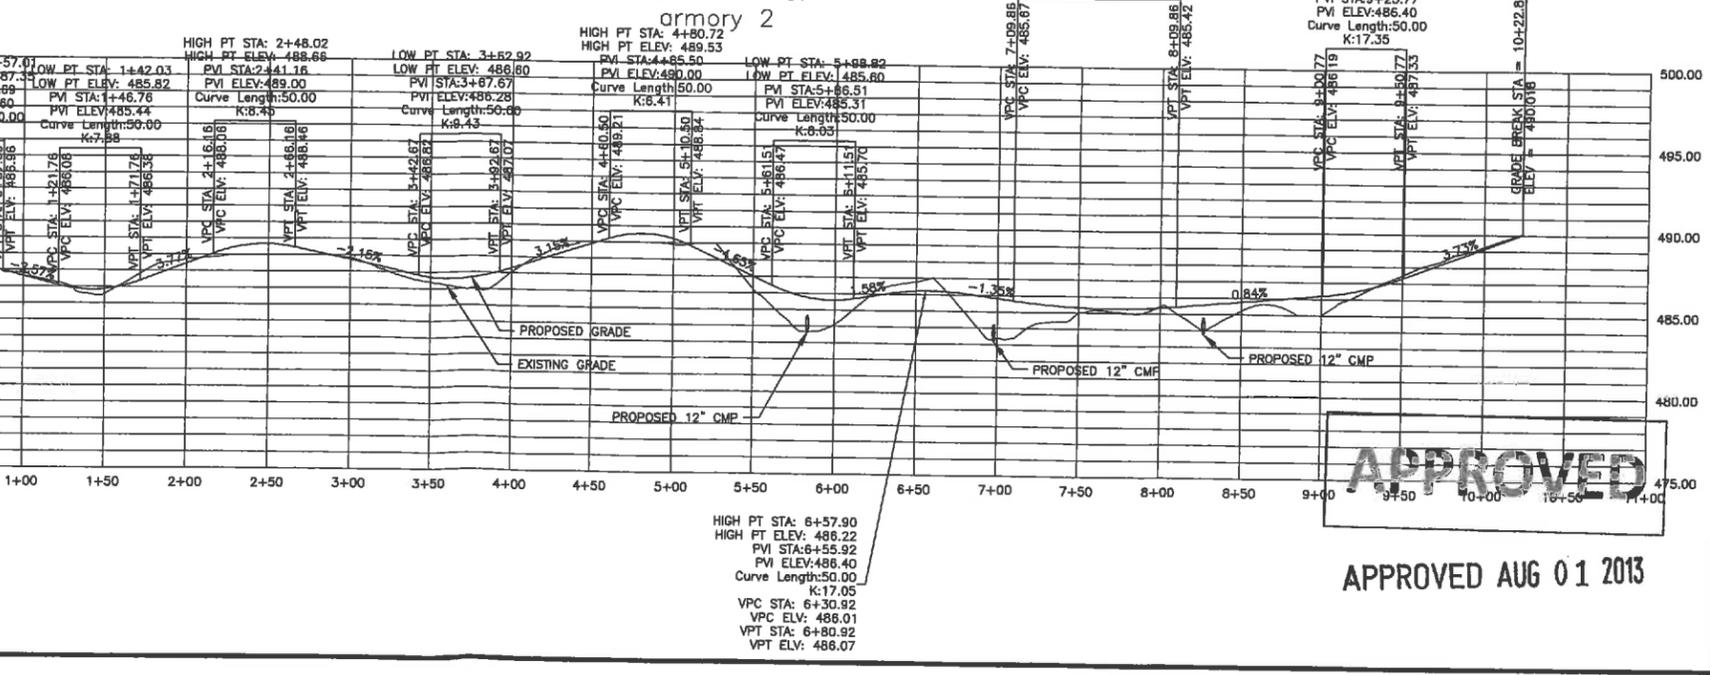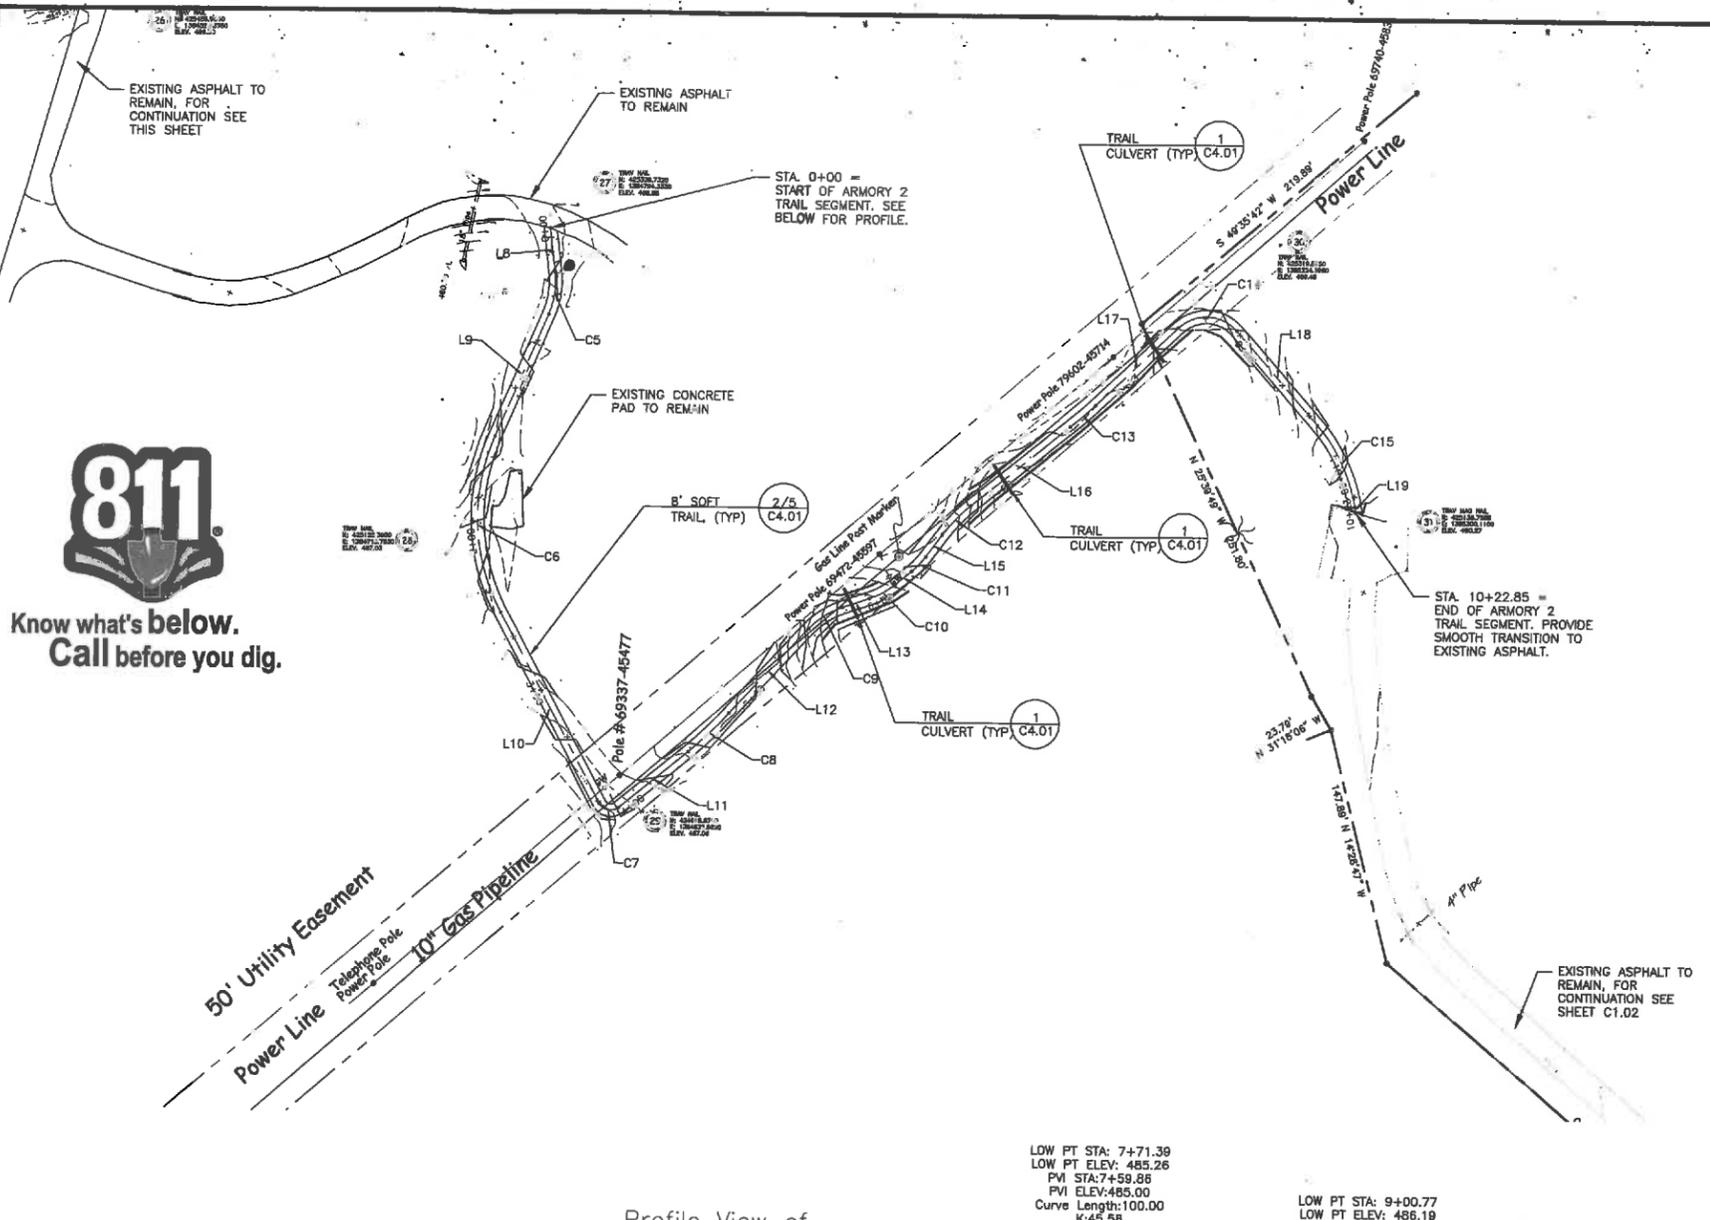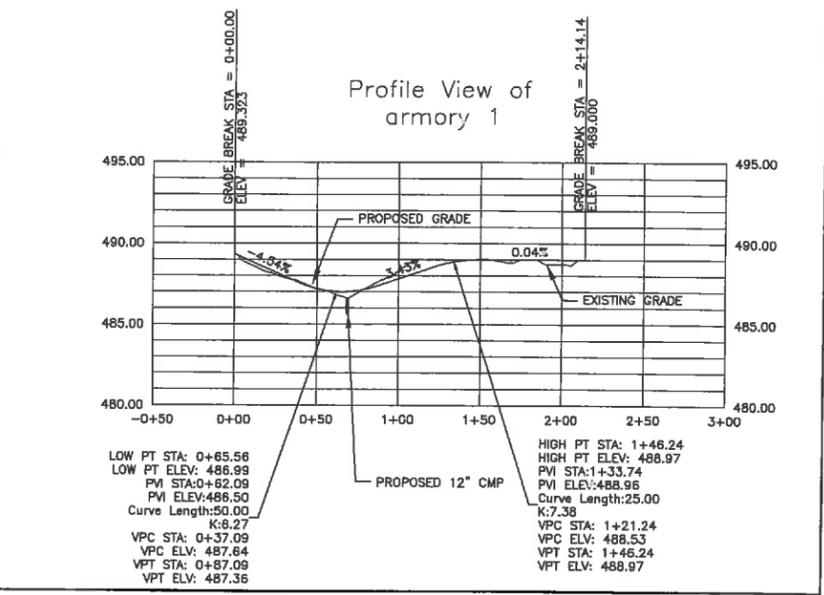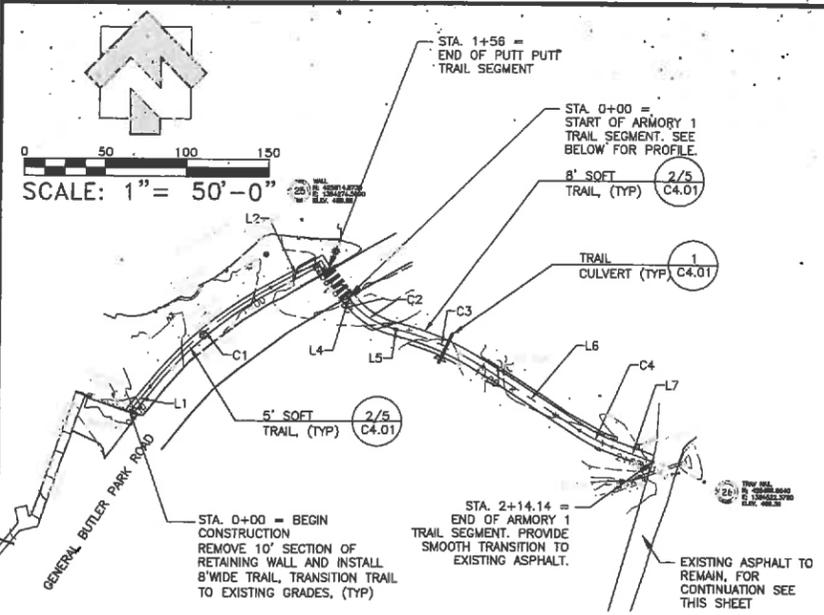

- NOTES:**
1. CONTRACTOR RESPONSIBLE FOR LOCATING ALL EXISTING UTILITIES AND COORDINATING WORK WITH ALL APPLICABLE AGENCIES.
 2. SEE C0.01 FOR GENERAL NOTES.
 3. SEE C1.00 SERIES FOR SITE LAYOUT.
 4. SEE C4.00 SERIES SHEETS FOR SITE DETAIL.

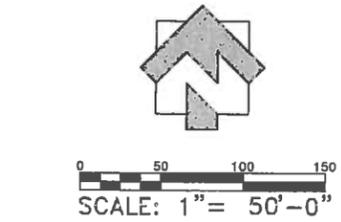

APPROVED
APPROVED AUG 01 2013

REVISIONS

NO.	DATE	BY	COMMENTS

SHEET TITLE
TRAIL PLAN AND PROFILE


PROJECT NUMBER/DATE
08222 04/17/2013

DRAWN BY
JM/WFH

CHECKED BY
MW


SHEET NUMBER
C2.00

*PLACE TEMPORARY EROSION CONTROL MATTING ON ALL SLOPES 3:1 OR GREATER PER DETAIL 9/C4.00.

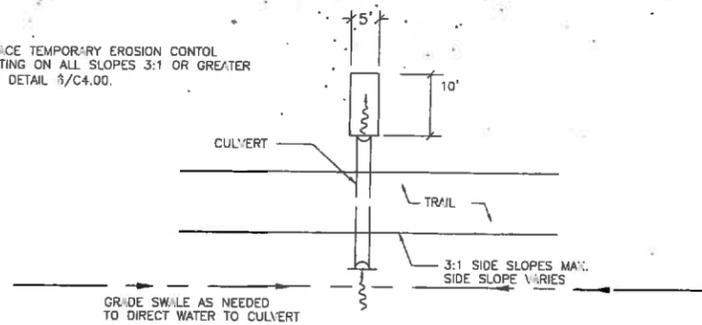

1 TRAIL CULVERT

NTS

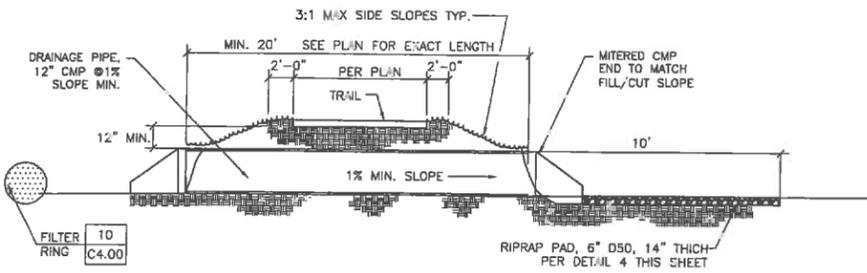


2 SOFT TRAIL SECTION

NTS


3 TURNDOWN CURB

NTS

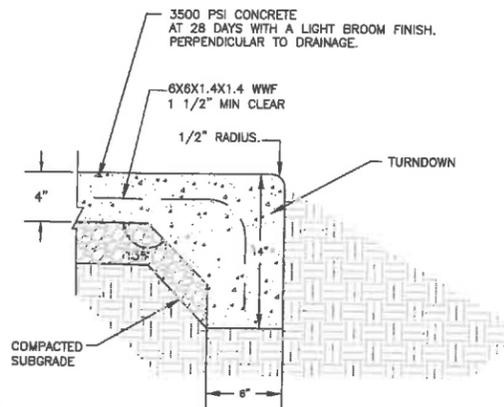

4 RIPRAP OUTLET PROTECTION

NTS

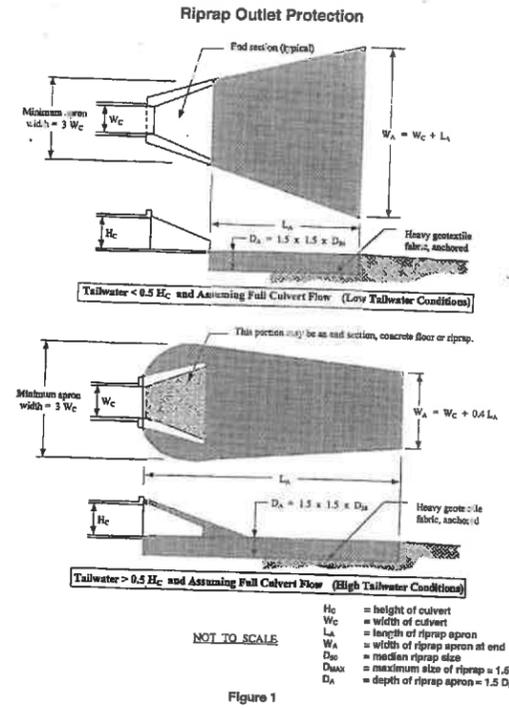


5 TYPICAL TRAIL SECTION

NTS

NOTES:

- TRAIL EDGES SHALL BE "DRESSED OUT" TO AN EVEN GRADE AS SHOWN. BACKFILLED EDGES SHALL BE FREE OF ABC, BRICKS, BOULDERS, OR OTHER CONSTRUCTION DEBRIS.
- TRAIL DRESS OUT SHALL BE CONDUCTED IN A MANNER SO AS TO CAUSE NO DAMAGE TO THE TRAIL SURFACE OR EDGES. ANY DAMAGED AREAS SHALL BE IMMEDIATELY REPAIRED AT NO EXTRA COST TO THE OWNER.
- TEMPORARY MATTING, SEEDING AND MULCHING OPERATIONS SHALL COVER ALL DISTURBED AREAS.

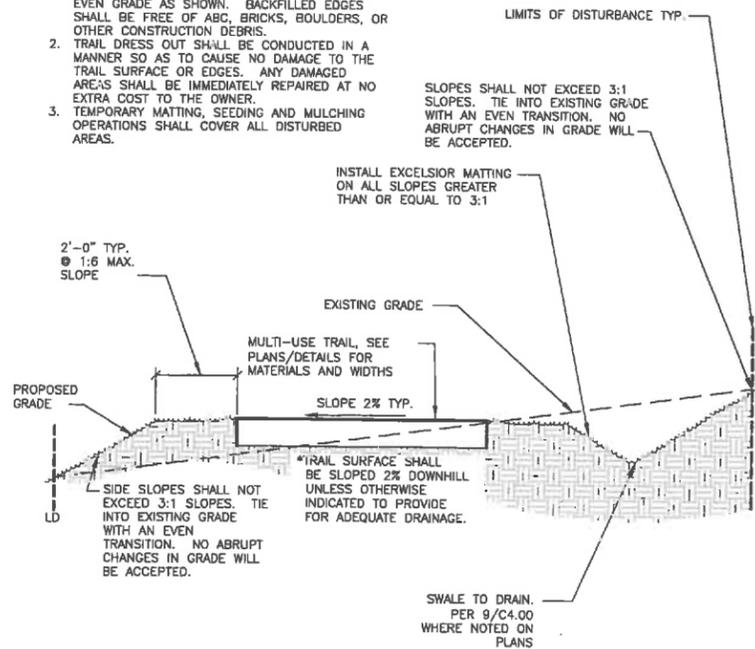


6 STD. ASPHALT PAVING W/ CURB OPTIONS

NTS

7 TYP. CONCRETE SURFACING AND CONCRETE JOINTS

NTS

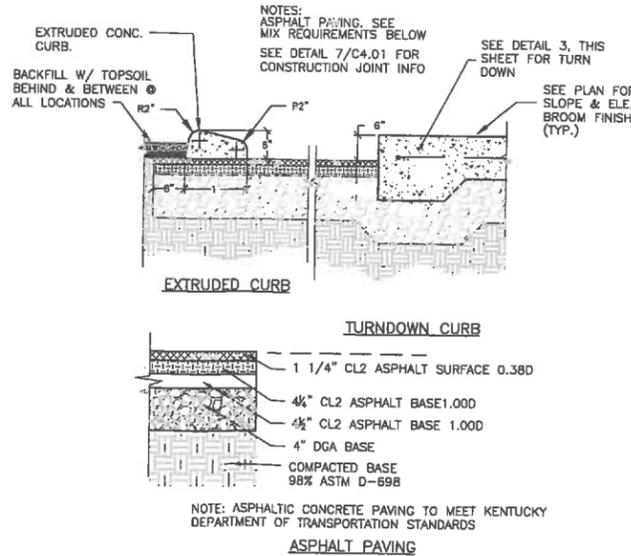


7 TYP. CONCRETE SURFACING AND CONCRETE JOINTS

NTS

NOTES:

- CONTRACTOR TO MAINTAIN 6.33% MAX. RUNNING SLOPE AND 2% MAX. CROSS SLOPE.
- SEE DETAIL 2 FOR TURNDOWN CURB.
- INSTALL EXPANSION JOINT WHEN CONCRETE ABUTS VERTICAL SURFACE.
- FILL ALL EXPANSION JOINTS WITH SELF LEVELING CAULK. COLOR TO MATCH CONCRETE.

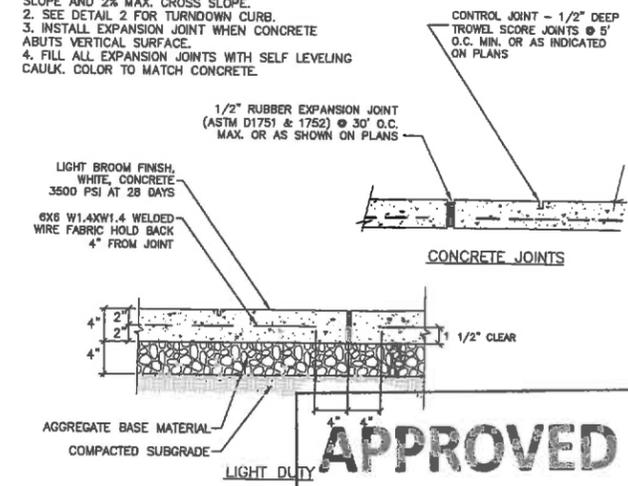

8 APPROVED

APPROVED AUG 01 2013



THIS DRAWING AND THE DESIGN SHOWN IS THE PROPERTY OF THE ARCHITECT. REPRODUCTION, COPYING, OR USE OF THIS DRAWING WITHOUT THEIR WRITTEN CONSENT IS PROHIBITED AND ANY VIOLATION IS SUBJECT TO LEGAL ACTION.



PARK TO PARK TRAILS
RTP PROJECT # 372-09
PREPARED FOR
CARROLL COUNTY, KENTUCKY


REVISIONS			
NO.	DATE	BY	COMMENTS

SHEET TITLE

SITE DETAILS


PROJECT NUMBER	DATE
08222	04/17/2013
DRAWN BY	SCALE
JM	
CHECKED BY	NTS
MW	
SHEET NUMBER	

C4.01

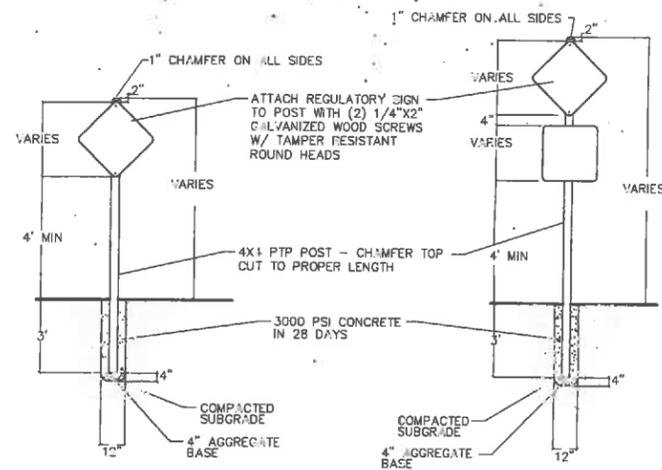

1 TRAIL SIGN POST

NTS

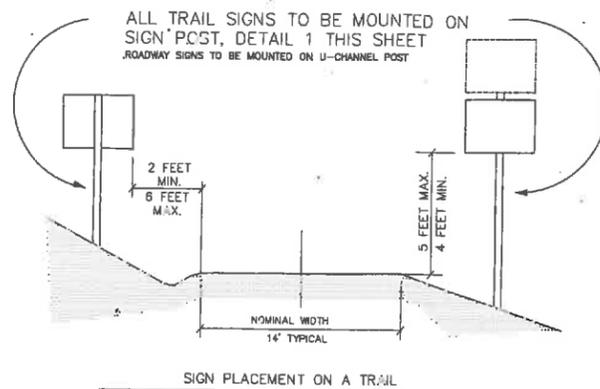


2 REGULATORY SIGNAGE

R1-1 18"x18" (TRAIL) R1-1 30"x30" (ROAD)	R5-3 24"x24"	SP-2 10"x12" *YELLOW BACKGROUND *BLACK TEXT.	W1-1(LEFT) 18"x18"	W1-1(RIGHT) 18"x18"
R9-6 12"x18"	HC-2 18"x18"	DOWN HILL W7-5 18"x18"	UP HILL W7-5 18"x18"	WB-10 18" x 18" x 6"
			CUSTOM SIGN NOTE: 1" THICK PLYWOOD, 1" LETTERING, TOBACCO BROWN BACKGROUND WITH YELLOW LETTERING. SIGNS TO BE ORDERED FROM KY DIVISION OF RECREATION SIGN SHOP AND INSTALLED BY CONTRACTOR. SUBMIT SHOP DRAWINGS FOR OWNER APPROVAL PRIOR TO ORDERING	
CUSTOM 24"x24"	CUSTOM 24"x24"	CUSTOM 24"x24"		

REGULATORY AND INFORMATIONAL SIGN SCHEDULE


NTS

NOTE: ALL SIGNS TO MEET THE MUTCD (MANUAL ON UNIFORM TRAFFIC CONTROL DEVICES- 2009 EDITION) NUMBERING AND SIZING SYSTEM AND SHALL BE BUILT CONFORMING TO THOSE STANDARDS.

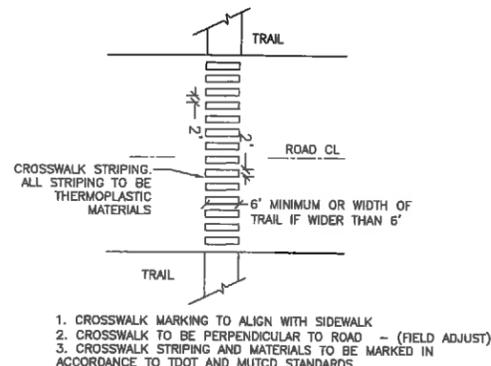


3 CROSSWALK STRIPING

NOT TO SCALE

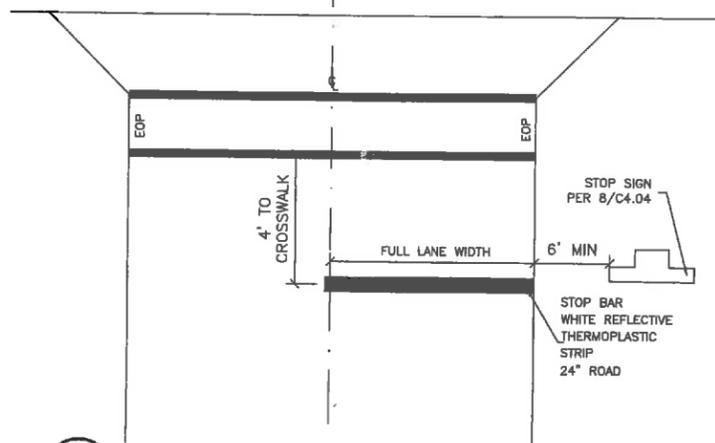

3A STOP BAR - ROADWAY


NOT TO SCALE

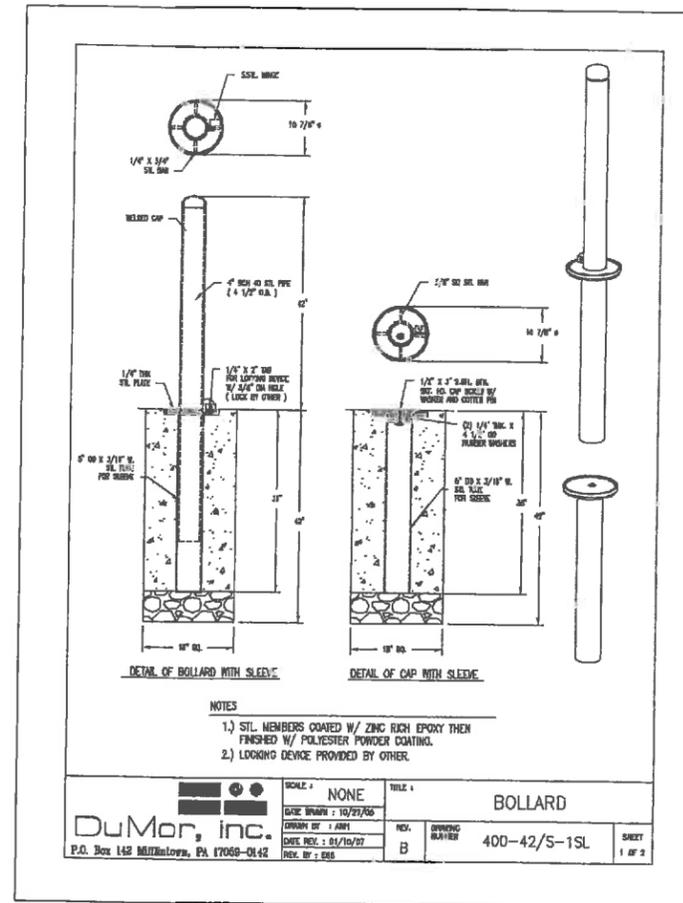

4 REMOVABLE BOLLARD

APPROVED

APPROVED AUG 01 2013

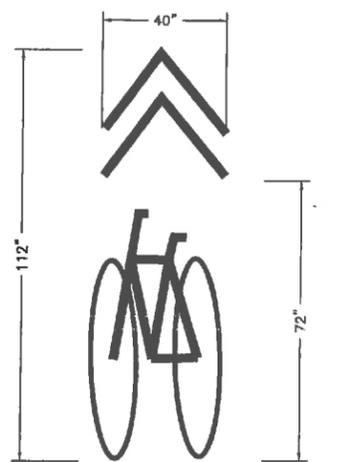


5 SHARED LANE MARKING

NTS




6 SHARED LANE SIGNAGE

NTS

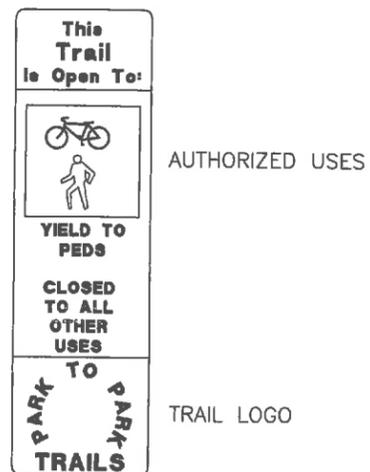


7 TRAIL REGULATORY SIGNAGE (NIC)

NTS

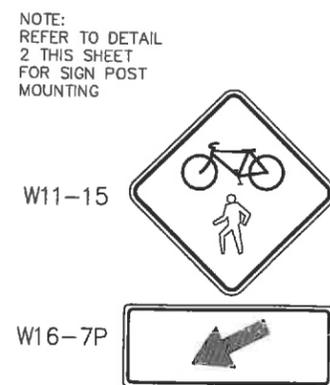

8 CROSSWALK SIGNAGE

NTS

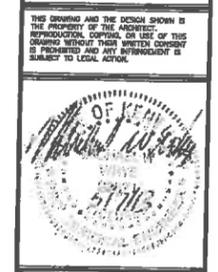

PARK TO PARK TRAILS

RTP PROJECT# 372-09

PREPARED FOR
CARROLL COUNTY, KENTUCKY

REVISIONS			
NO.	DATE	BY	COMMENTS

SHEET TITLE

SITE DETAILS

PROJECT NUMBER/DATE
08222 04/17/2013

DRAWN BY
SCALE

CHECKED BY
JM MW NTS

SHEET NUMBER
C4.02

